

Sheet	List


Sheet			Approved	Sheet Issue		
Number	Sheet Name	Drawn By	Ву	Date		
C101	Cover Sheet	BD BIM & CAD SERVICES	BM	06/09/16		
C1011	Rendered Internal Camera Views	BD BIM & CAD SERVICES	BM	25-01-16		
C1012	Ground Floor Reception and Car Park	BD BIM & CAD SERVICES	BM	06/09/16		
C1013	Level 2 Lecture Theatre	BD BIM & CAD SERVICES	BM	06/09/16		
C1014	Levels 3 TO 10	BD BIM & CAD SERVICES	BM	JUNE 2016		
C1015	Floor & Section Layouts	BD BIM & CAD SERVICES	BM	25-01-16		



www.bimandcadservices.com	
---------------------------	--

CLIENT NAME & ADDRESS A.N. Other Line 1 Line 2	Project Name 11 STOREY COMMERCIAL TOWER THE SQUARE, 3D BIM CITY, IRELAND		
Line 2 Line 3 Line4	Project No: 1001.111	TITLE Cover Sheet	
LIIICT	Date: January 2016	Cover Sneet	
Ph: Mbl:	Drawn by: BD BIM & CAD SERVICES	Scale As indicated	
Email:	Checked by: POS	As indicated	



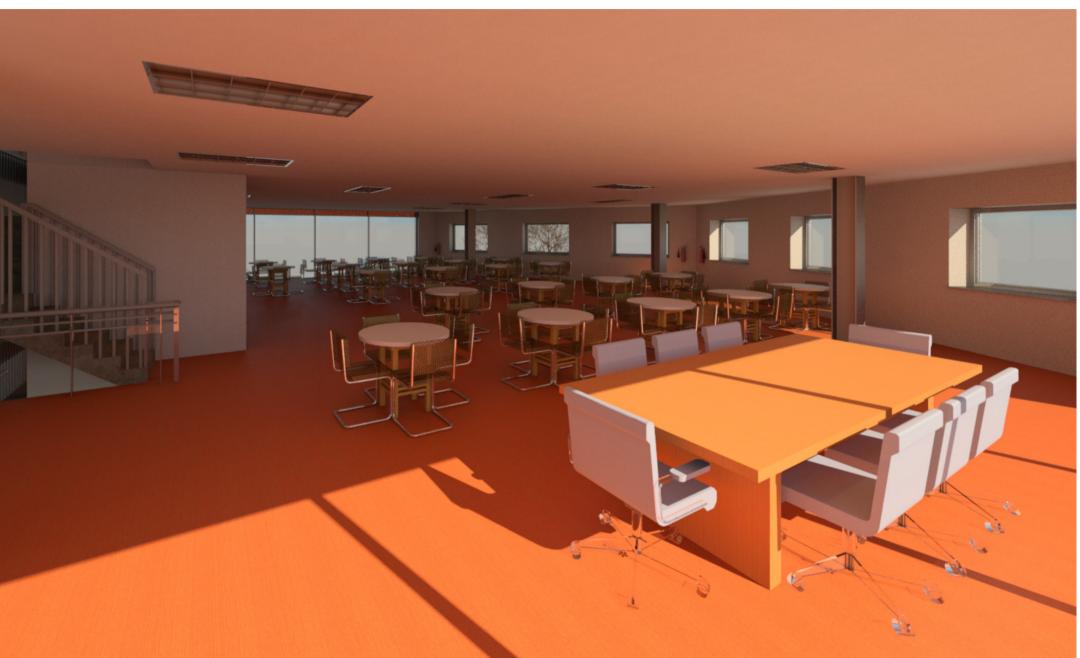







CLIENT NAME & ADDRESS

A.N.OTHER

Line 1 Line 2 Line 3 Line 4

Line 5

Ph: Mbl: Email:

Architect Address Address Phone Fax

e-mail


Rev	Description	Date

Project Name:

11 STOREY COMMERCIAL TOWER

Rendered Internal Camera Views

DATE :	January 2016
DRAWN BY :	BD BIM & CAD SERVICES
CHECKED BY	: BM
	Project Number
	C1011
SCALE (@ A1)	As Indicated

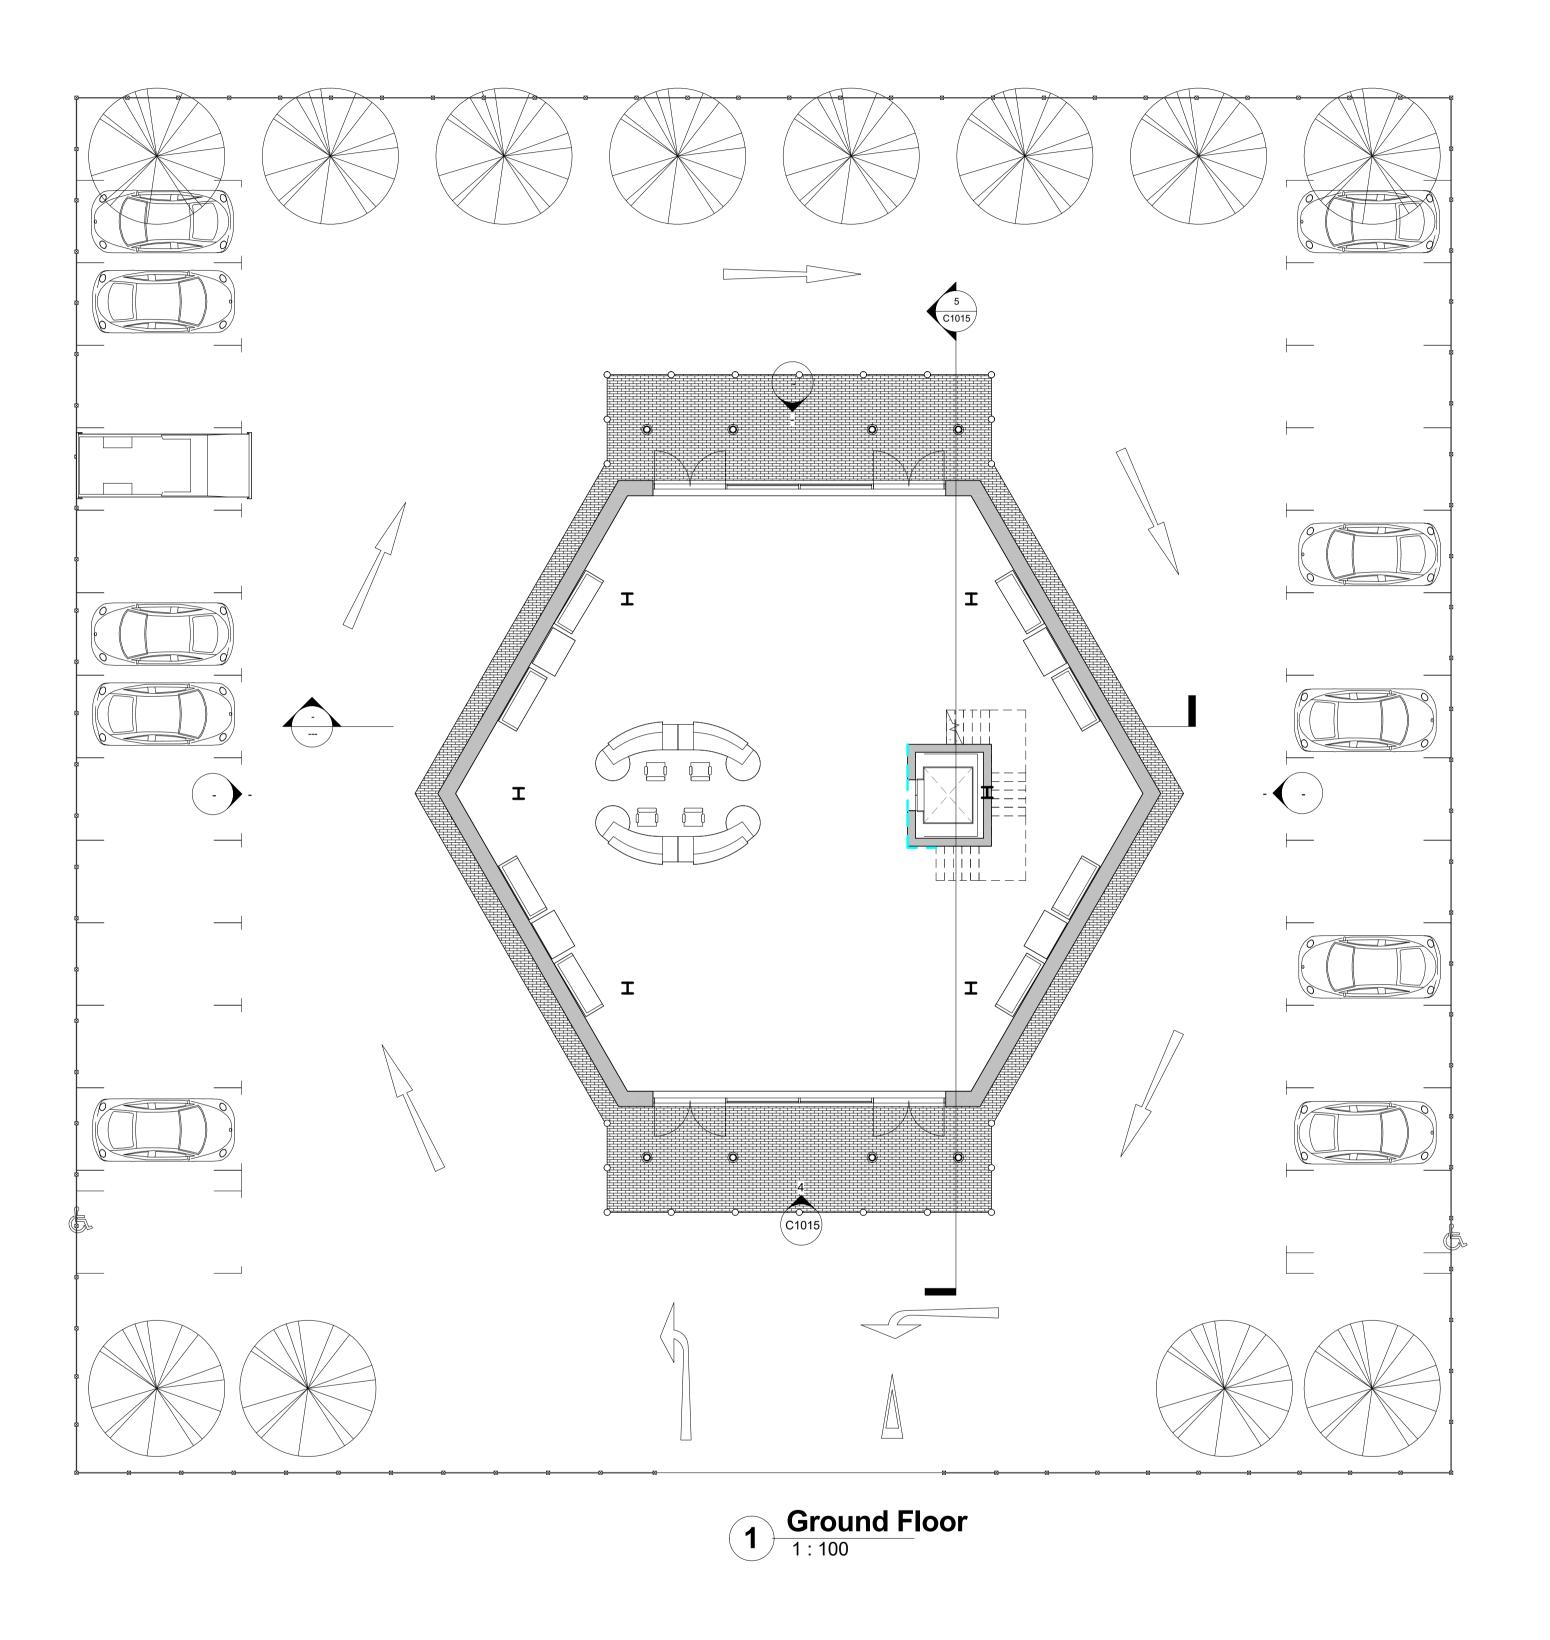



CLIENT NAME & ADDRESS

A.N.OTHER

Line 1 Line 2 Line 3 Line 4 Line 5

Ph: Mbl: Email:

Architect Address Address

Phone Fax

e-mail

Rev Description Date

Project Name:

11 STOREY COMMERCIAL TOWER


Ground Floor Reception and Car Park


DATE: January 2016 DRAWN BY: BD BIM & CAD SERVICES


снескед ву : ВМ


Project Number C1012


SCALE (@ A1) As Indicated

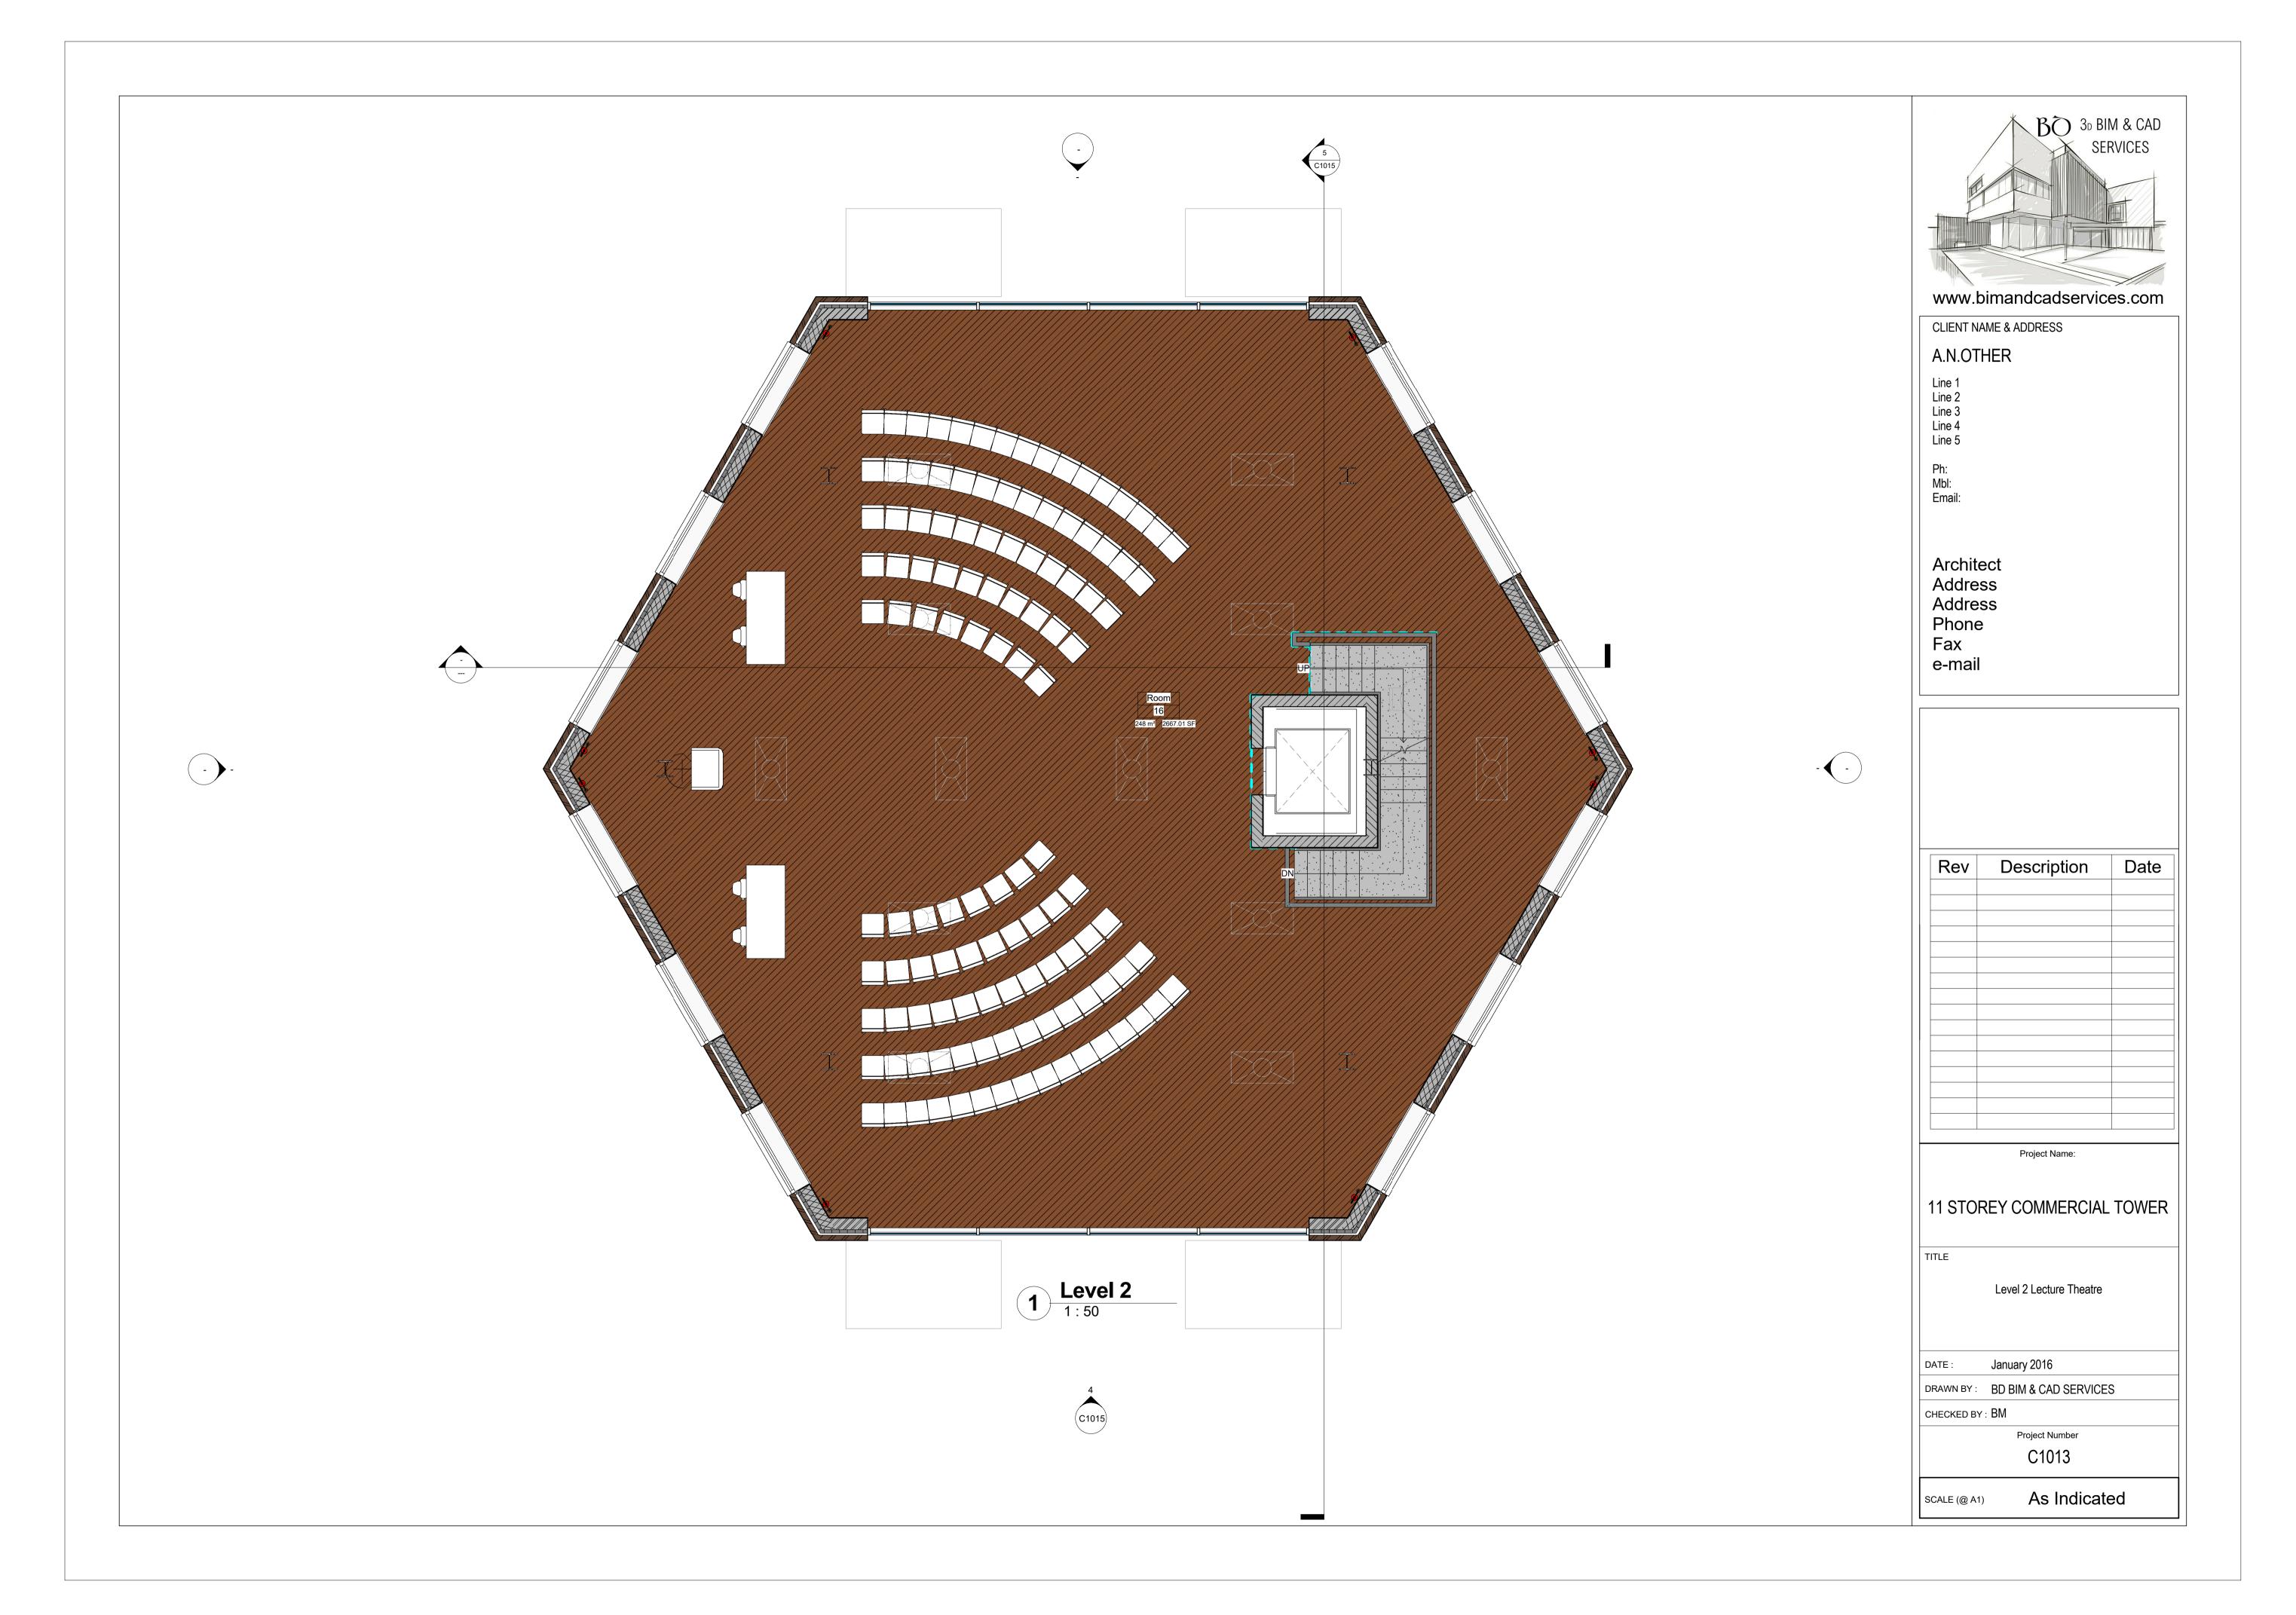

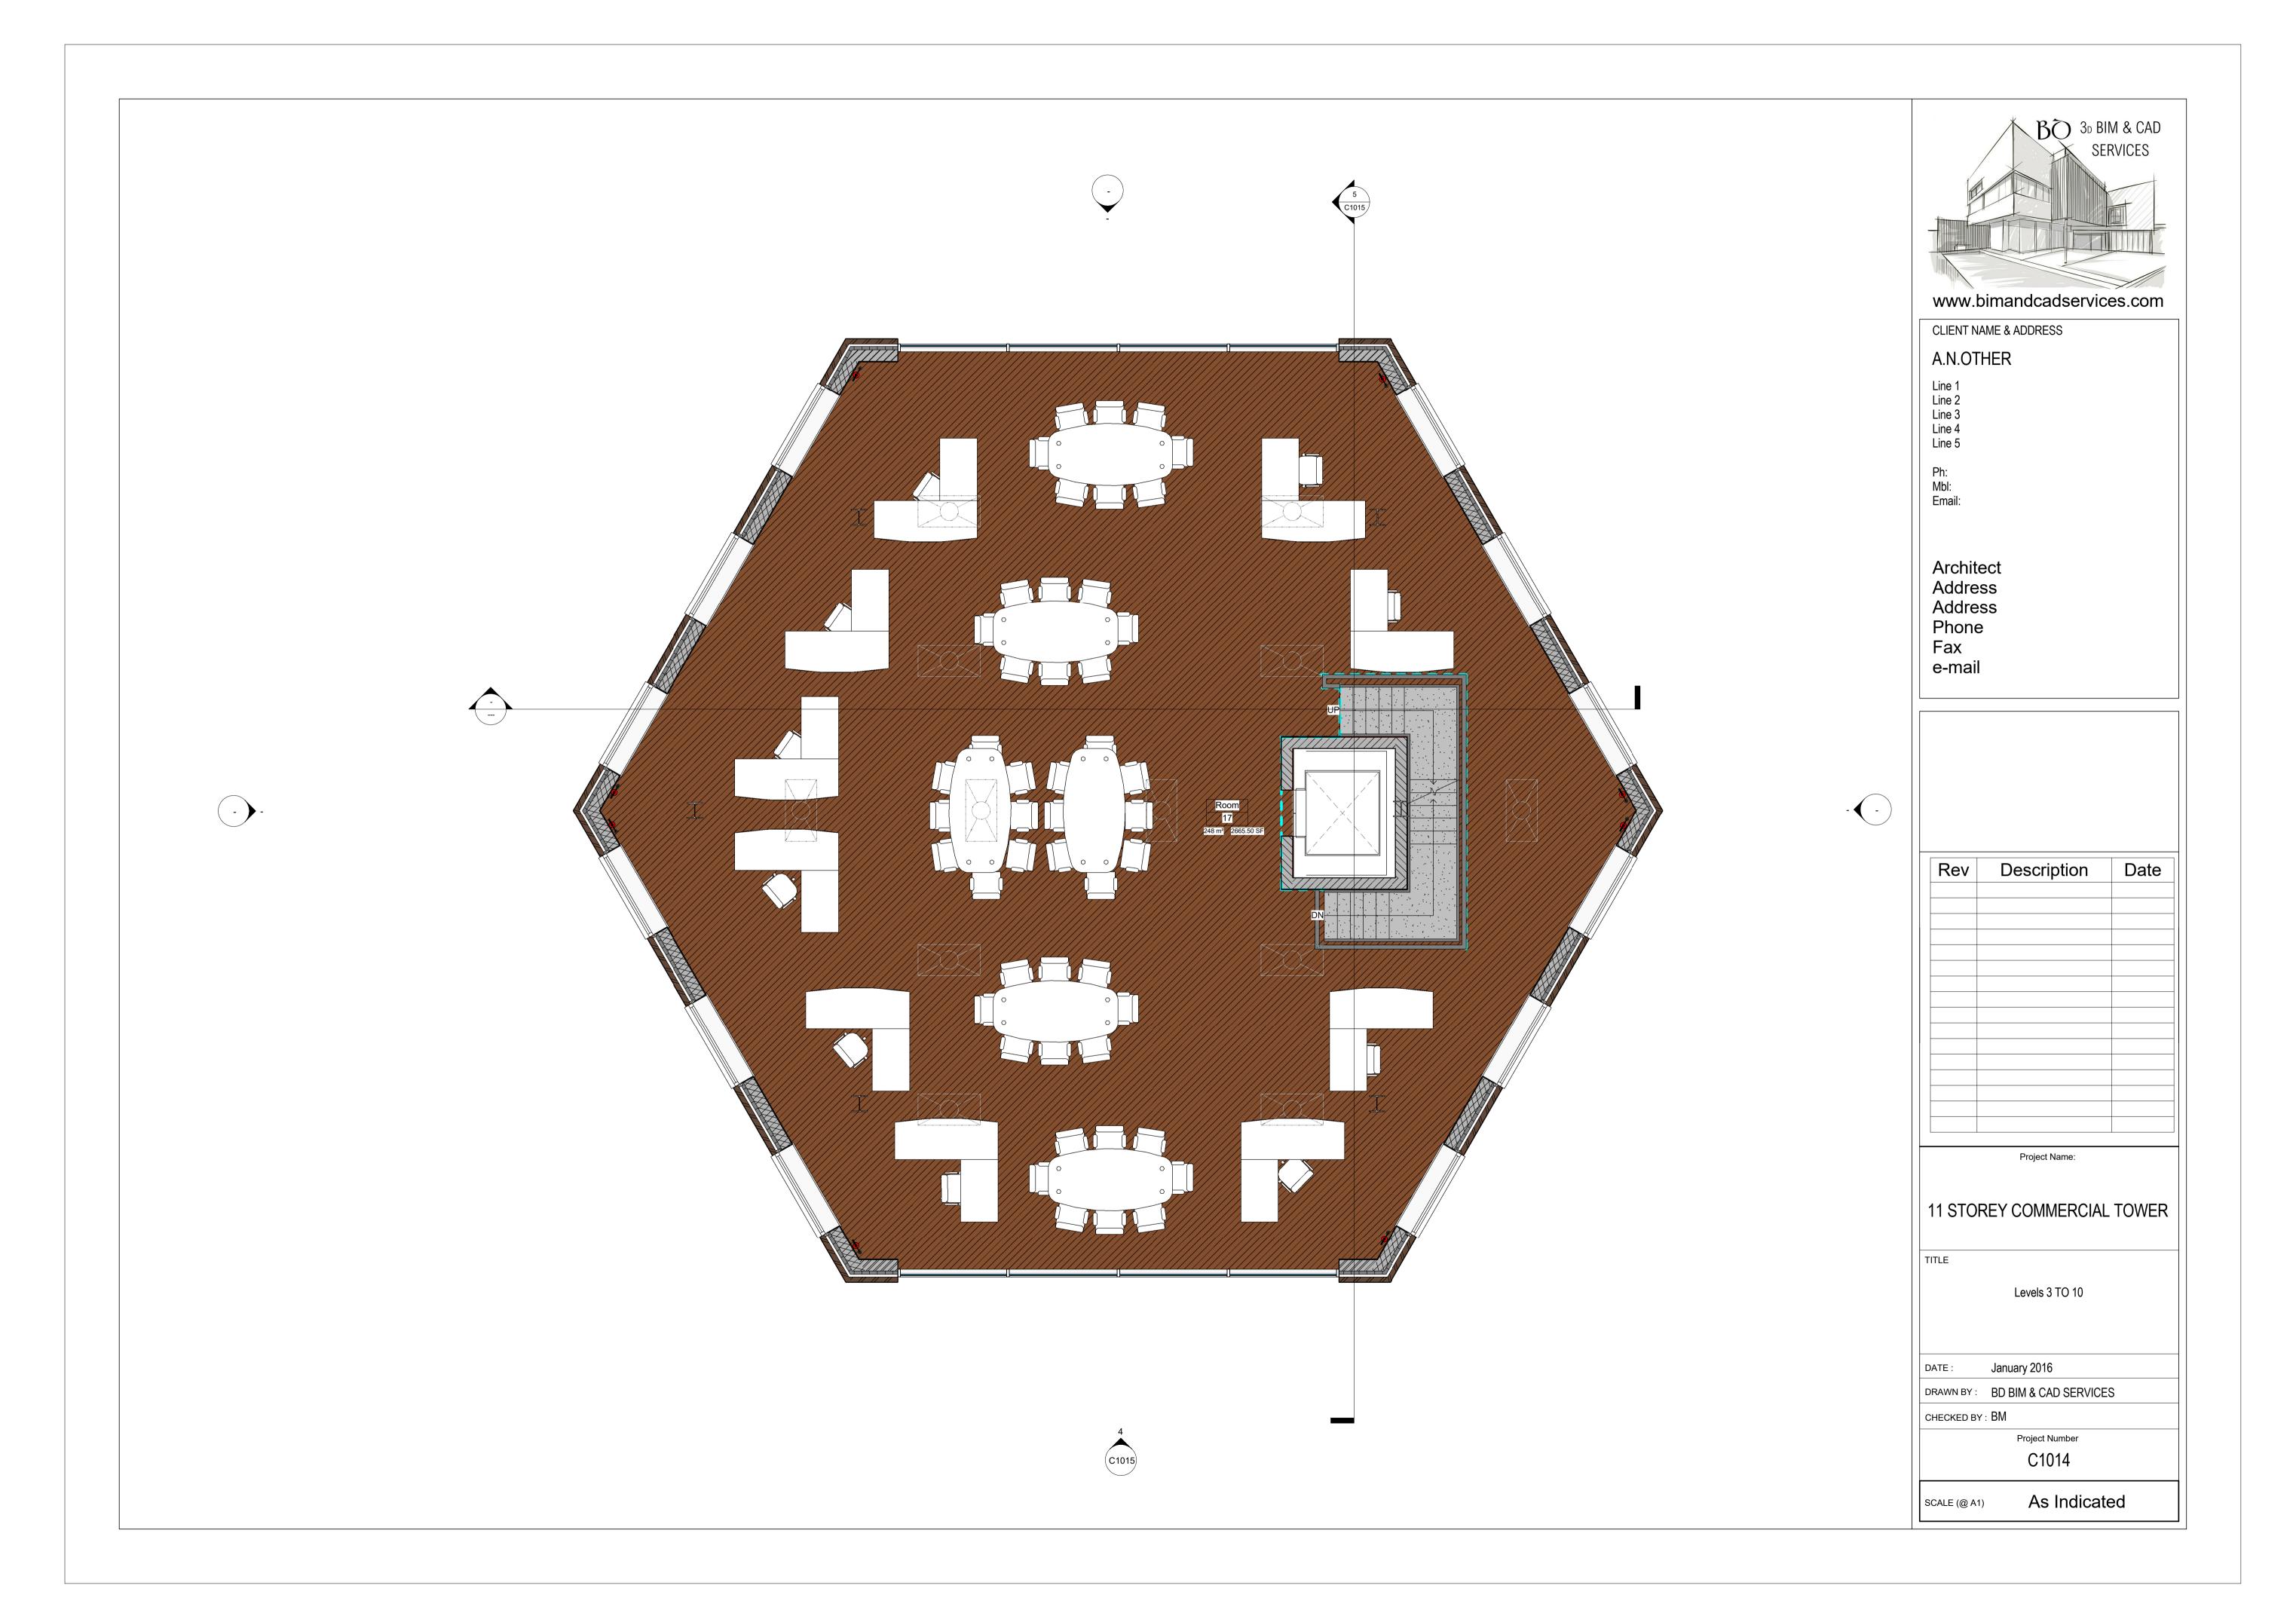


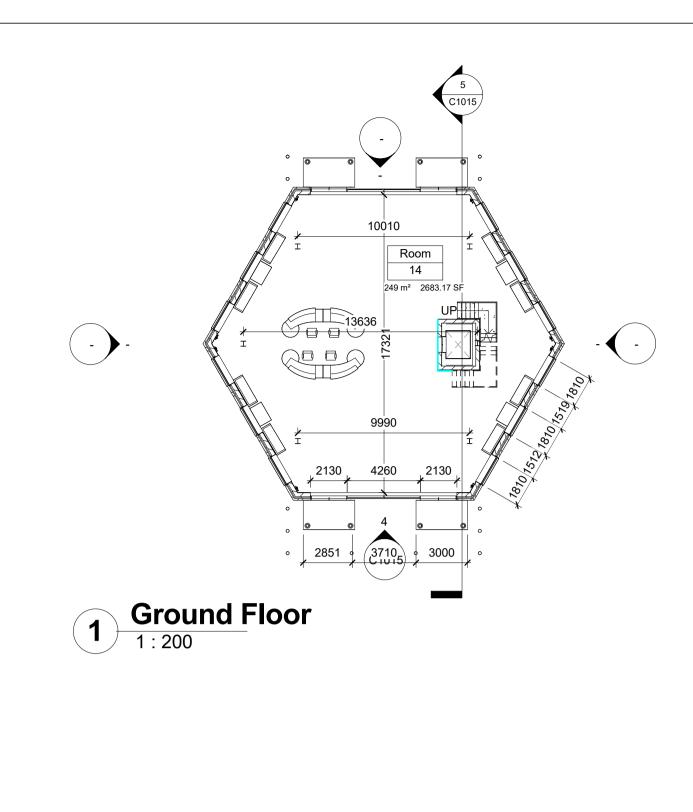

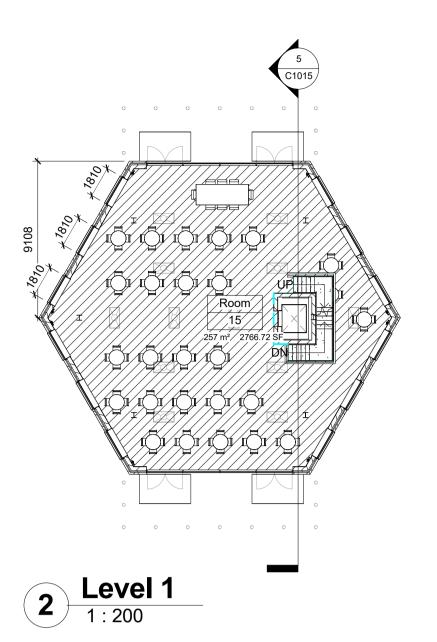


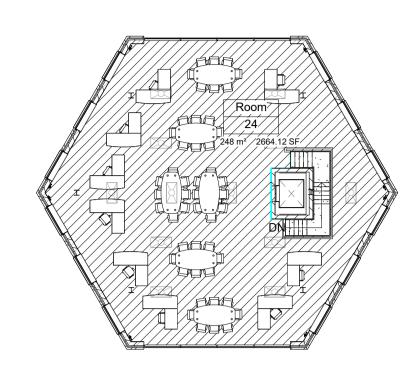



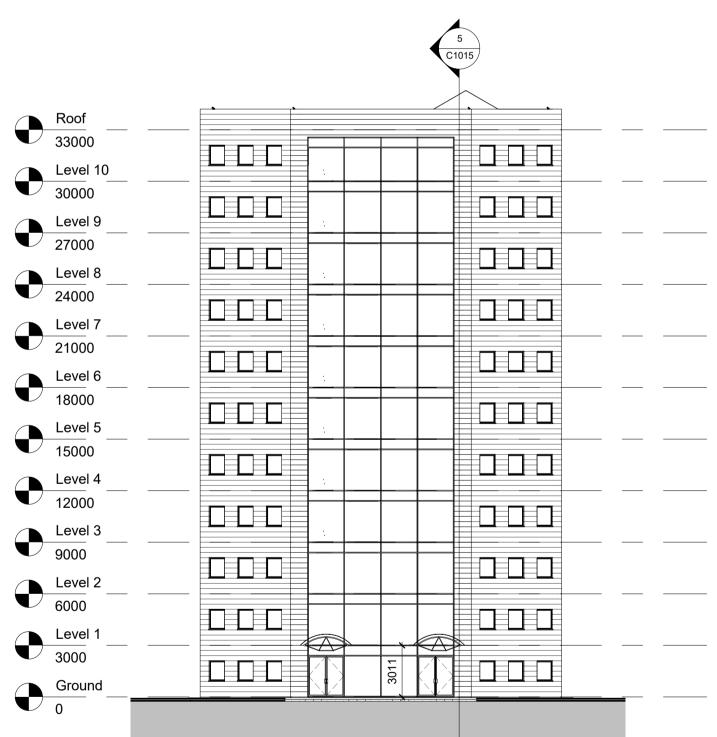

South 1: 200

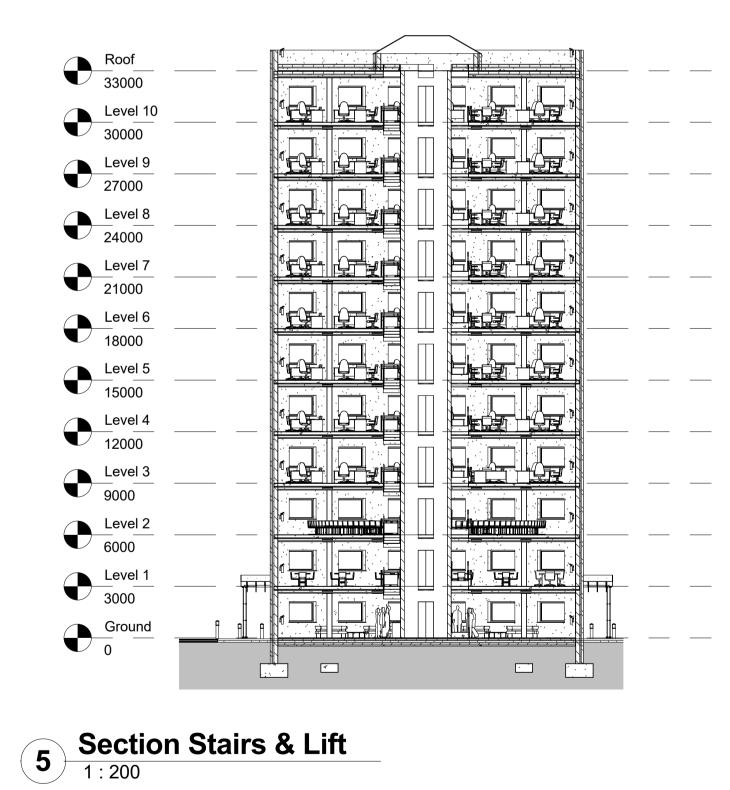

		Room Schedule					
		Level	Name	Perimeter	Area		
					1		1
	(Ground	Room	60895	249 m²		
	l	_evel 1	Room	60895	257 m ²		
	l	_evel 2	Room	60895	248 m²		
	l	_evel 3	Room	60895	248 m²		
	l	_evel 4	Room	60895	248 m ²		
	l	_evel 5	Room	60895	248 m ²		
	l	_evel 6	Room	60895	248 m ²		
	l	_evel 7	Room	60895	248 m ²		
	l	_evel 8	Room	60895	248 m²		
	l	_evel 9	Room	60895	248 m²		
	l	_evel 10	Room	60895	248 m²		
	Window Schedule						
Ī	Count Family and Type			Height	٧	Vidth	
	132	Windows_	Sgl_Plain: 18 ⁻	10x1210mm	1210	•	1810
	Door Schedule						

132 Windows_Sgl_Plain: 1810x1210mm			n 1210	1810
Door Schedule				
Count	Family and Type	Level	Height	Width
4		Ground	2325	2055



www.bimandcadservices.com

CLIENT NAME & ADDRESS
A.N.OTHER

Line 2 Line 3 Line 4 Line 5

Ph: Mbl: Email:

Architect Address Address Phone Fax e-mail

Rev	Description	Date

Project Name:

11 STOREY COMMERCIAL TOWER

TITLE

Floor & Section Layouts

DATE: January 2016

DRAWN BY: BD BIM & CAD SERVICES

CHECKED BY: BM

Project Number

C1015

SCALE (@ A1) As Indicated