



Sheet List				
Sheet Number	Sheet Name	Drawn by	Current Revision Issue	
			ı	
B101	Cover Sheet			
B102	Ground Floor Plan			
B103	First Floor Plan			
B104	North & South Elevations			
B105	East & West Elevations			
B106	Sections Detail and Schedules			

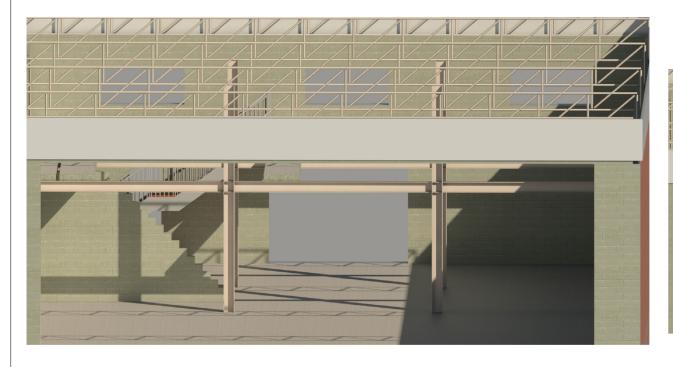

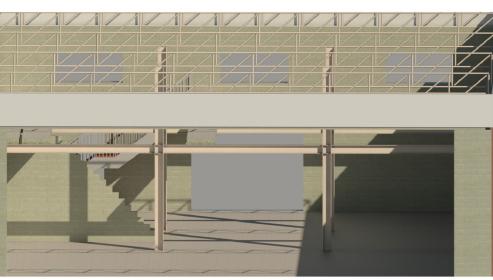





www.bimandcadservices.com

Client Address Address Phone Fax e-mail

Architect Address Address Phone Fax e-mail

Sample Commercial Project

Rev	Description	Date

Project Number and Name:

No. Name:

TIT

Cover Sheet


DATE 25 - 01 - 16


DRAWNBY DA

CHECKED BY BM

B101

SCALE (@ A1) As Indicated

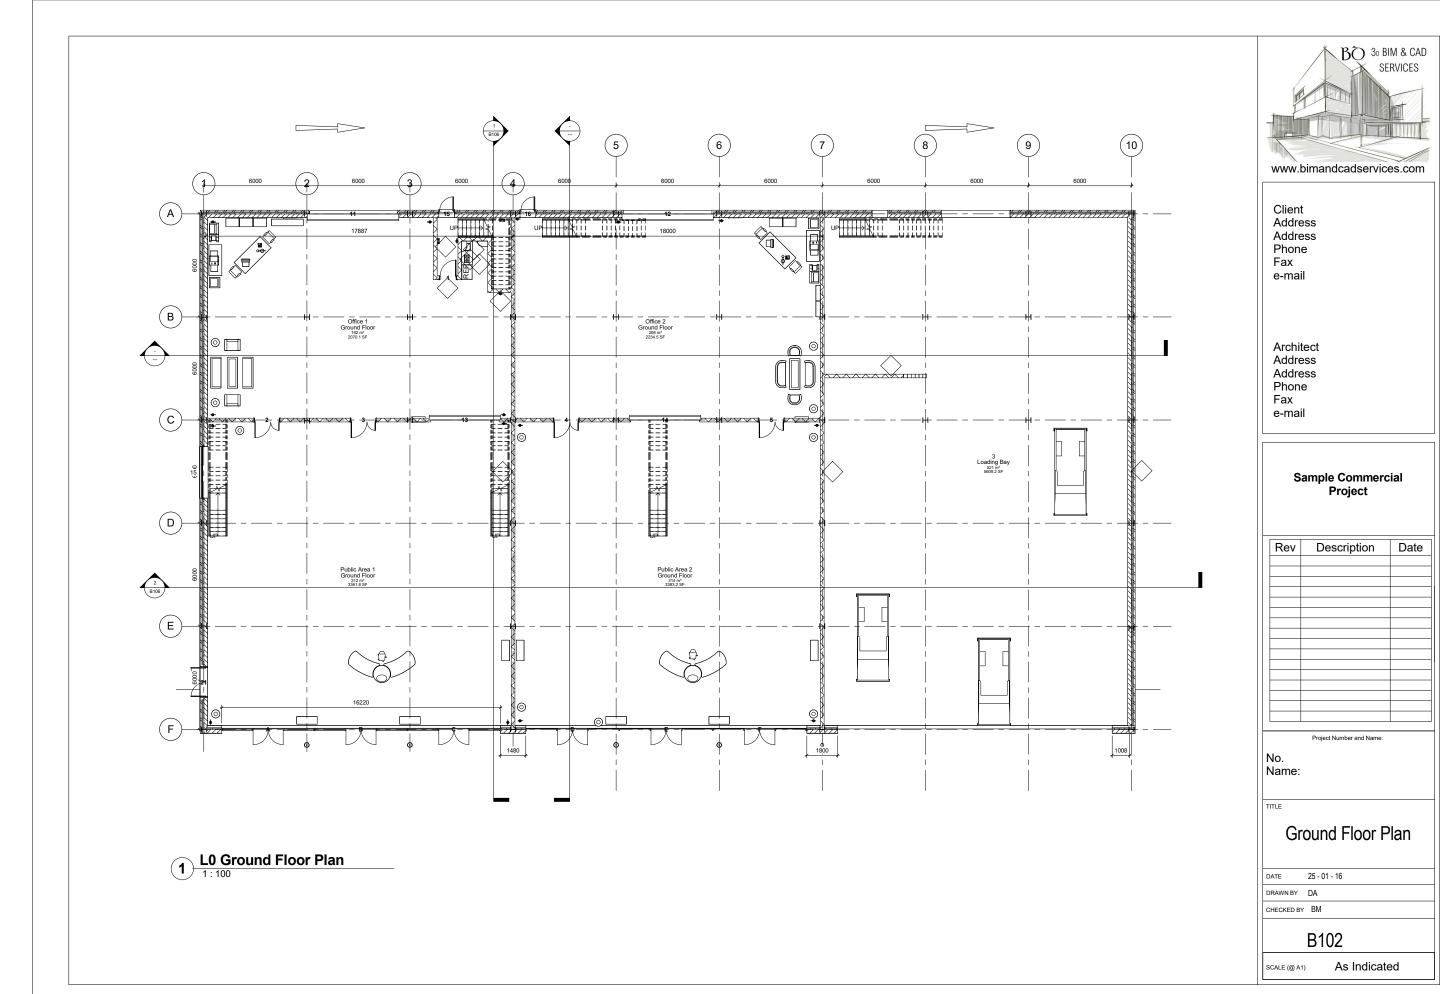

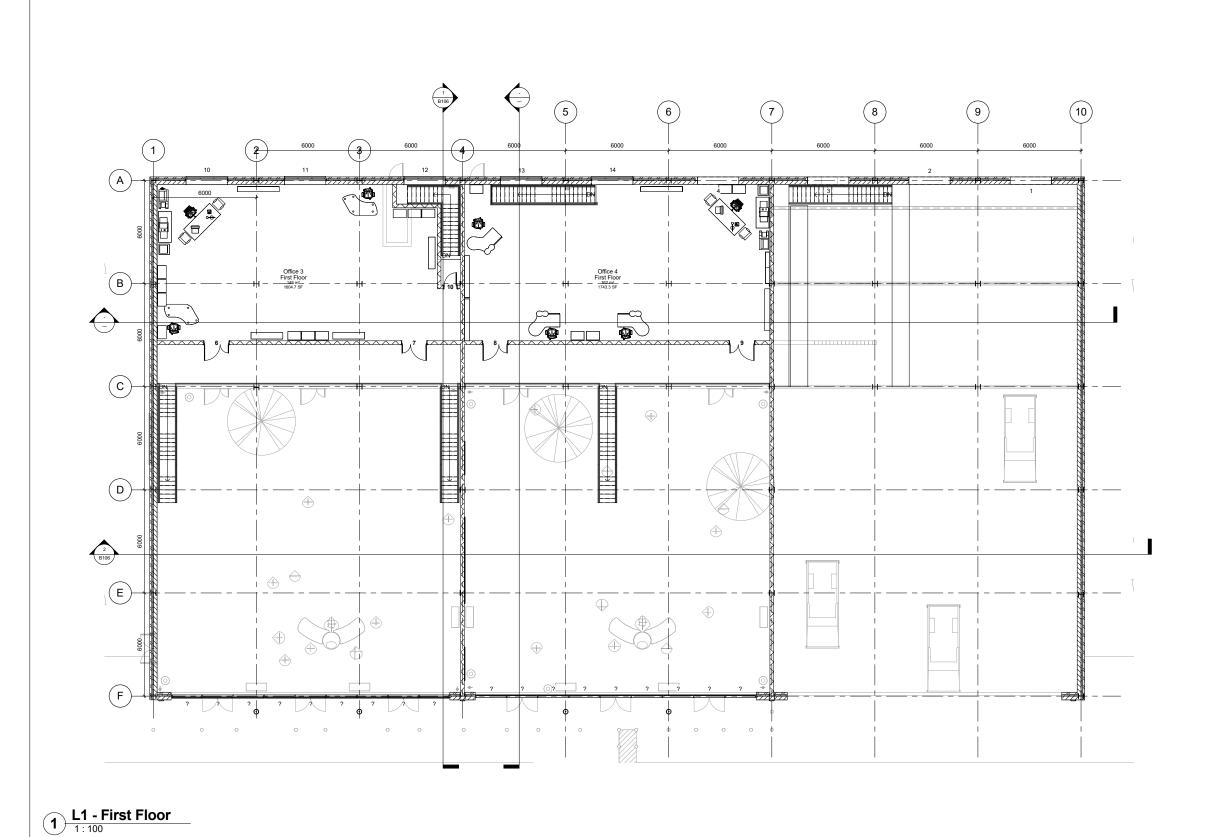



www.bimandcadservices.com

Client Address Address Phone Fax e-mail

Architect Address Address Phone Fax e-mail

Sample Commercial Project

Rev	Description	Date
		-

Project Number and Name:

No. Name:


TIT


First Floor Plan


DATE	25/01/16
DRAWN BY	DA
CHECKED BY	BM

B103

SCALE (@ A1) As Indicated

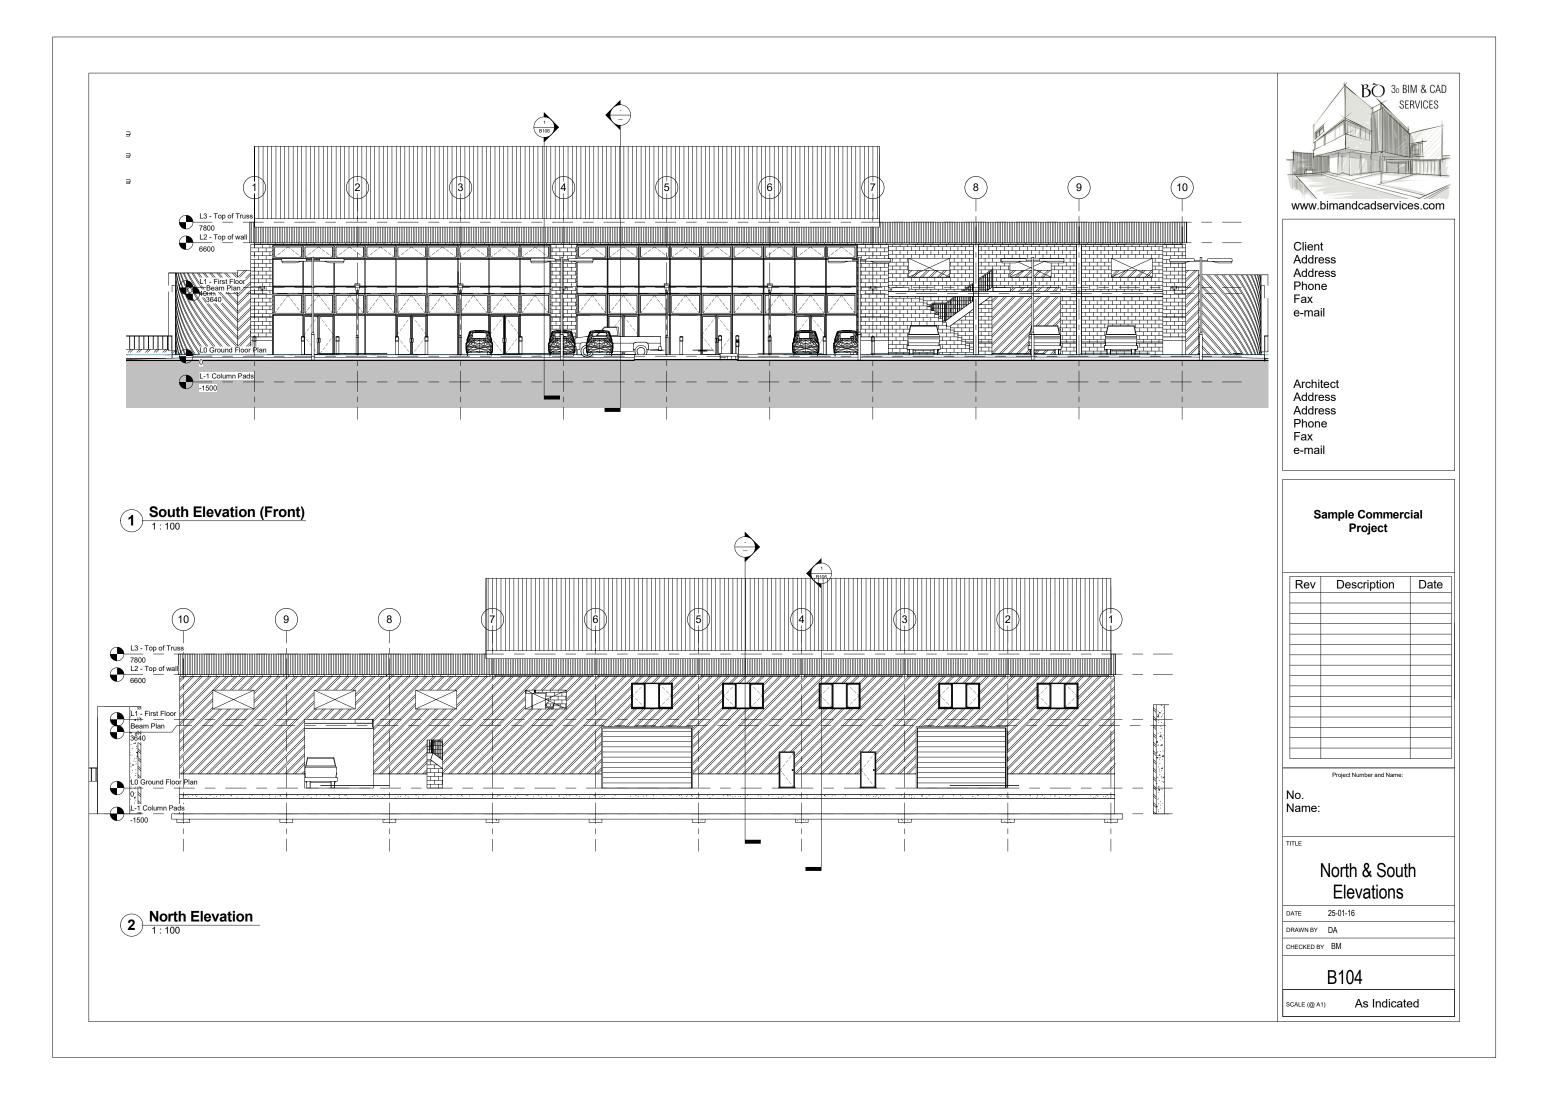

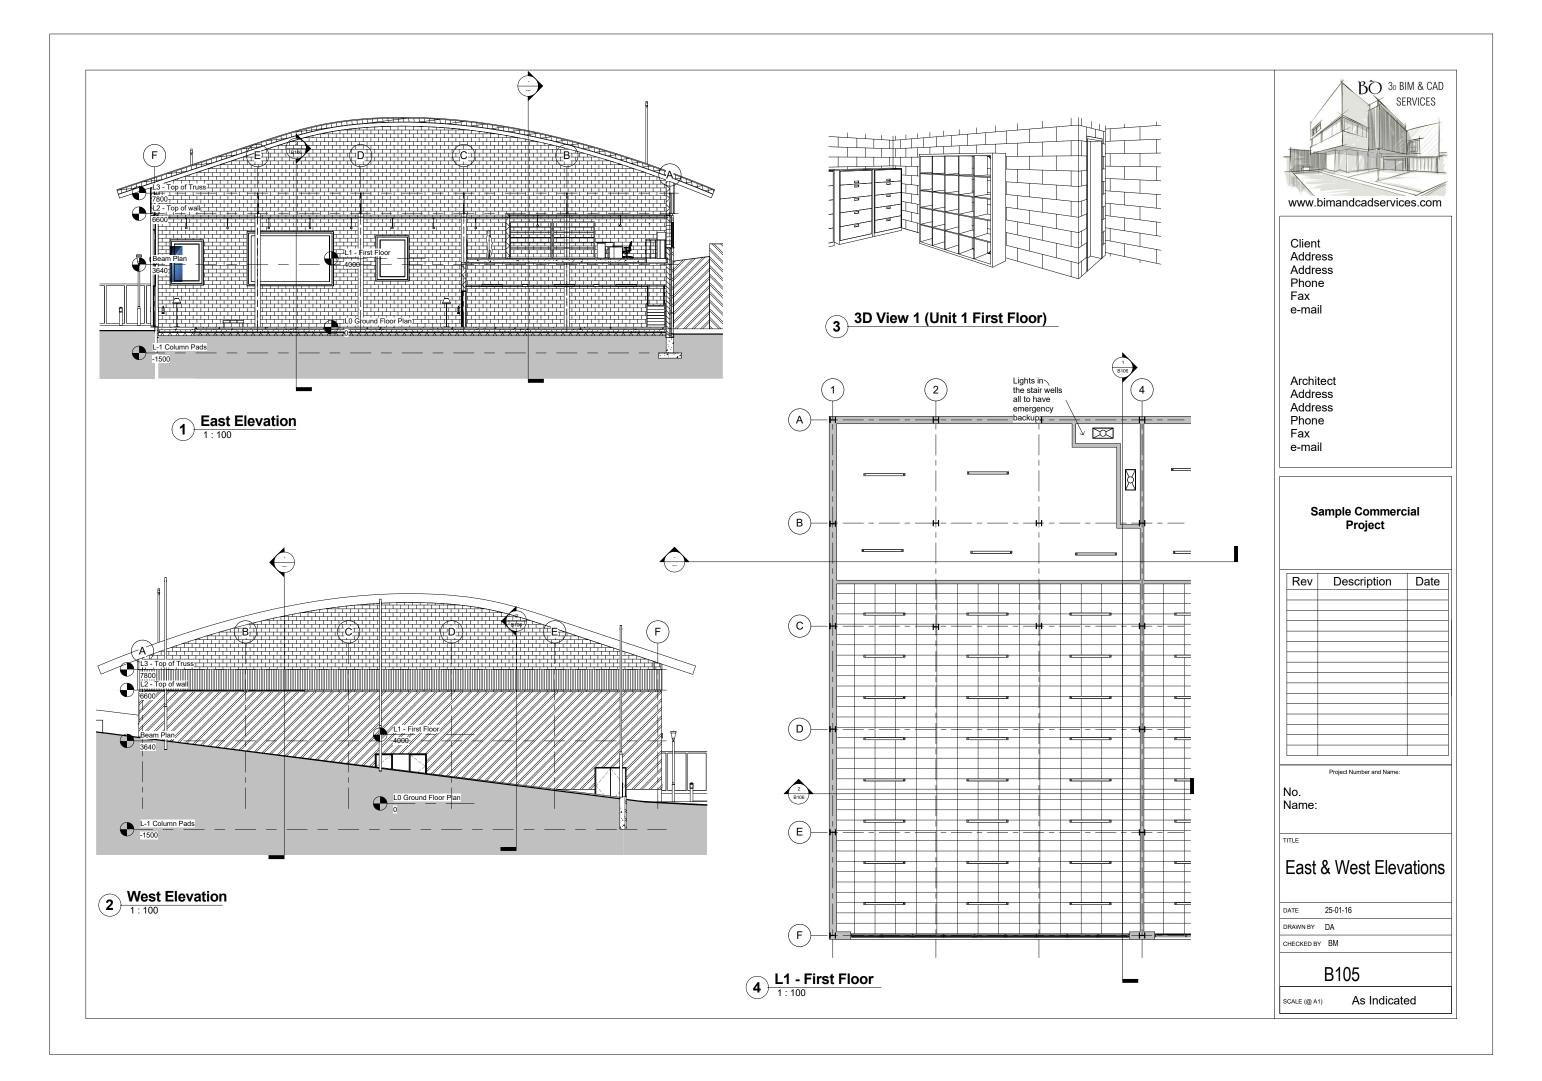

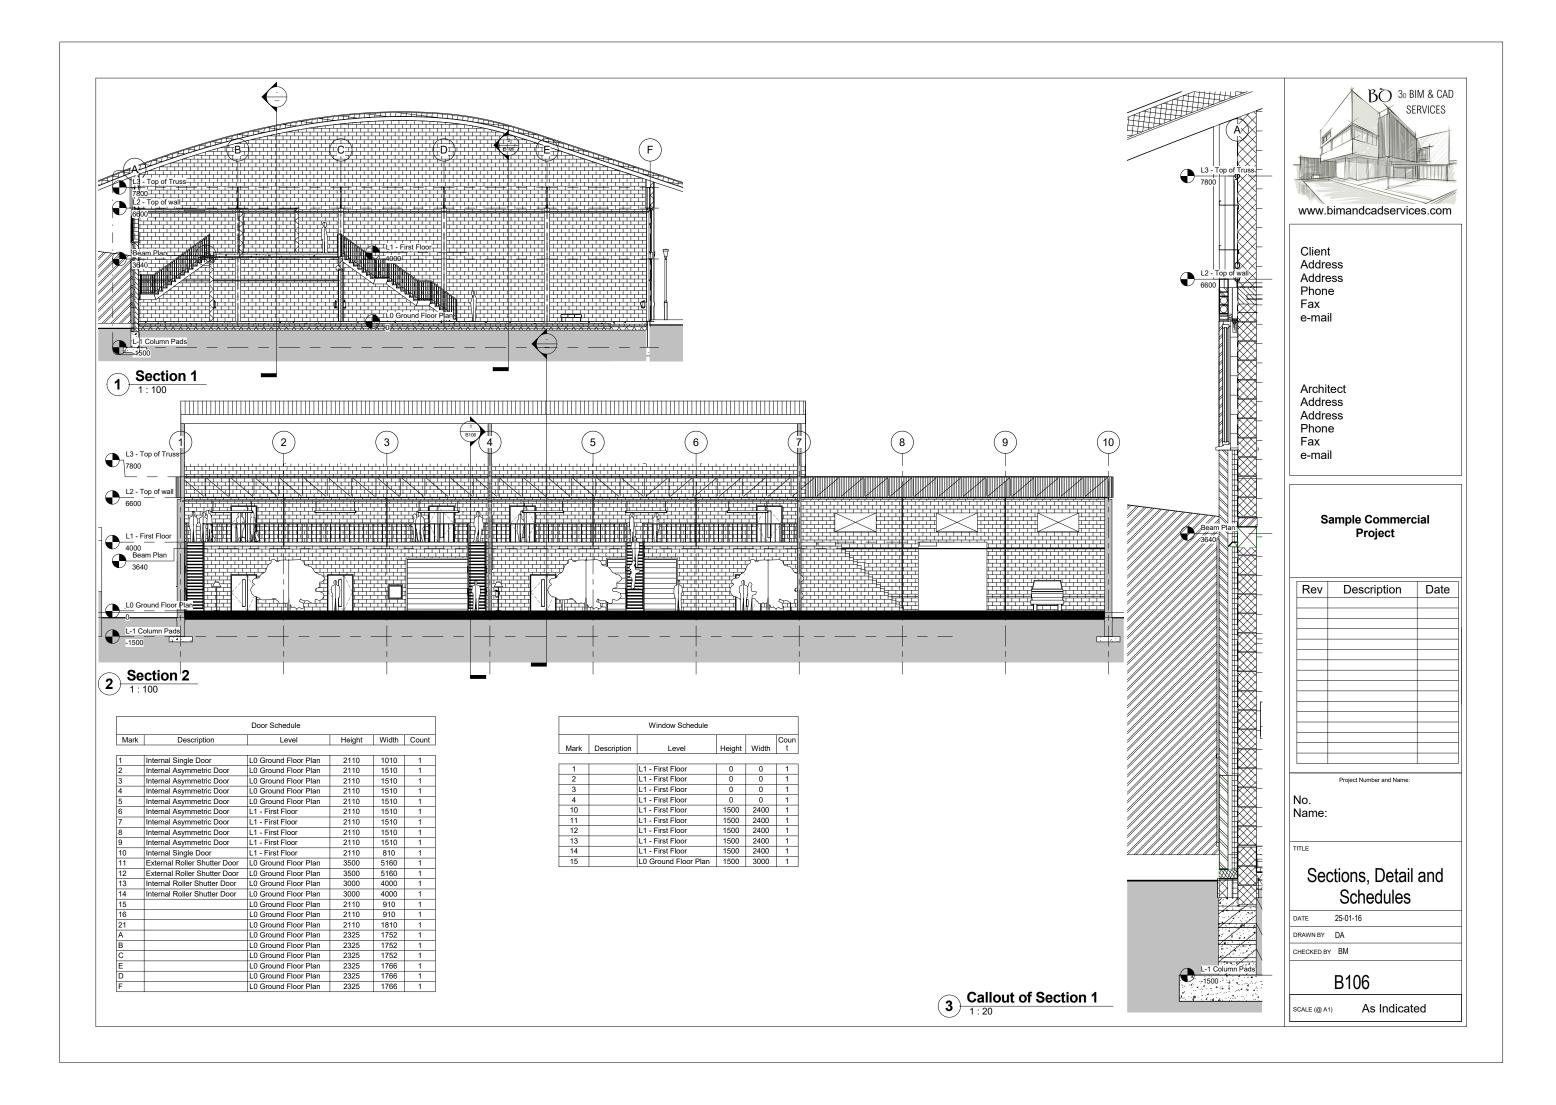









www.bimandcadservices.com

Client Address Address Phone Fax e-mail

Architect Address Address Phone Fax e-mail

Sample Commercial Project

Rev	Description	Date

Project Number and Name:

No. Name:

TI

Commercial Unit Camera Views

DATE 25-01-16

DRAWN BY DA

CHECKED BY BM

B107

SCALE (@ A1) As Indicated