






-  Bathroom - Full Disabled Format
-  Canteen Style
-  Cloaks
-  Ispini Iontach.
-  Office
-  Oileán Árain
-  Storage & Walk in Fridges
-  Vacant Area
-  WC Lobby (allows for disabled access)

 

6  
6

Architect	
Address	
Address	
Phone	
Fax	
e-mail	

### Proposed Food Hub

[illegible]

Project Number and Name:

No.  
Name:

	TITLE
--	-------

## Unit and Room Areas

DATE	February 2017
------	---------------

DRAWN BY DA

CHECKED BY BM


A101 - Layout 1

SCALE (@ A1)

As Indicated

Total Site Area  
3853.98 m<sup>2</sup>  
41483.9 ft<sup>2</sup>

Acerage .9523  
Hectare .3854

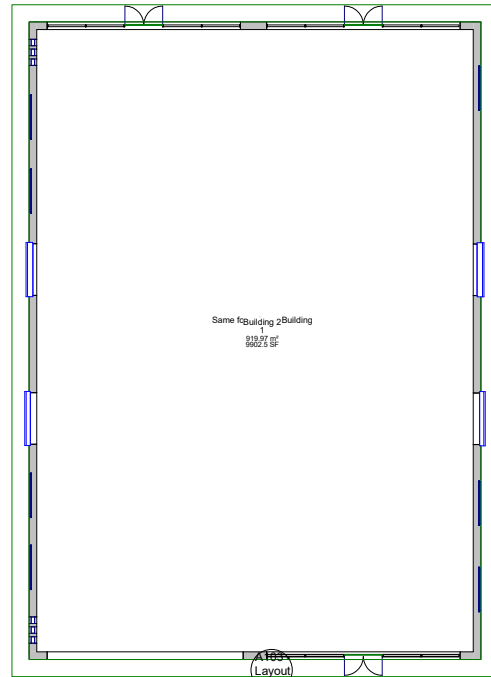

A104  
Layout 1  
2

2 Site  
1 : 200


A103  
Layout 1



A104  
Layout 1  
2



1 Ground Floor  
1 : 100

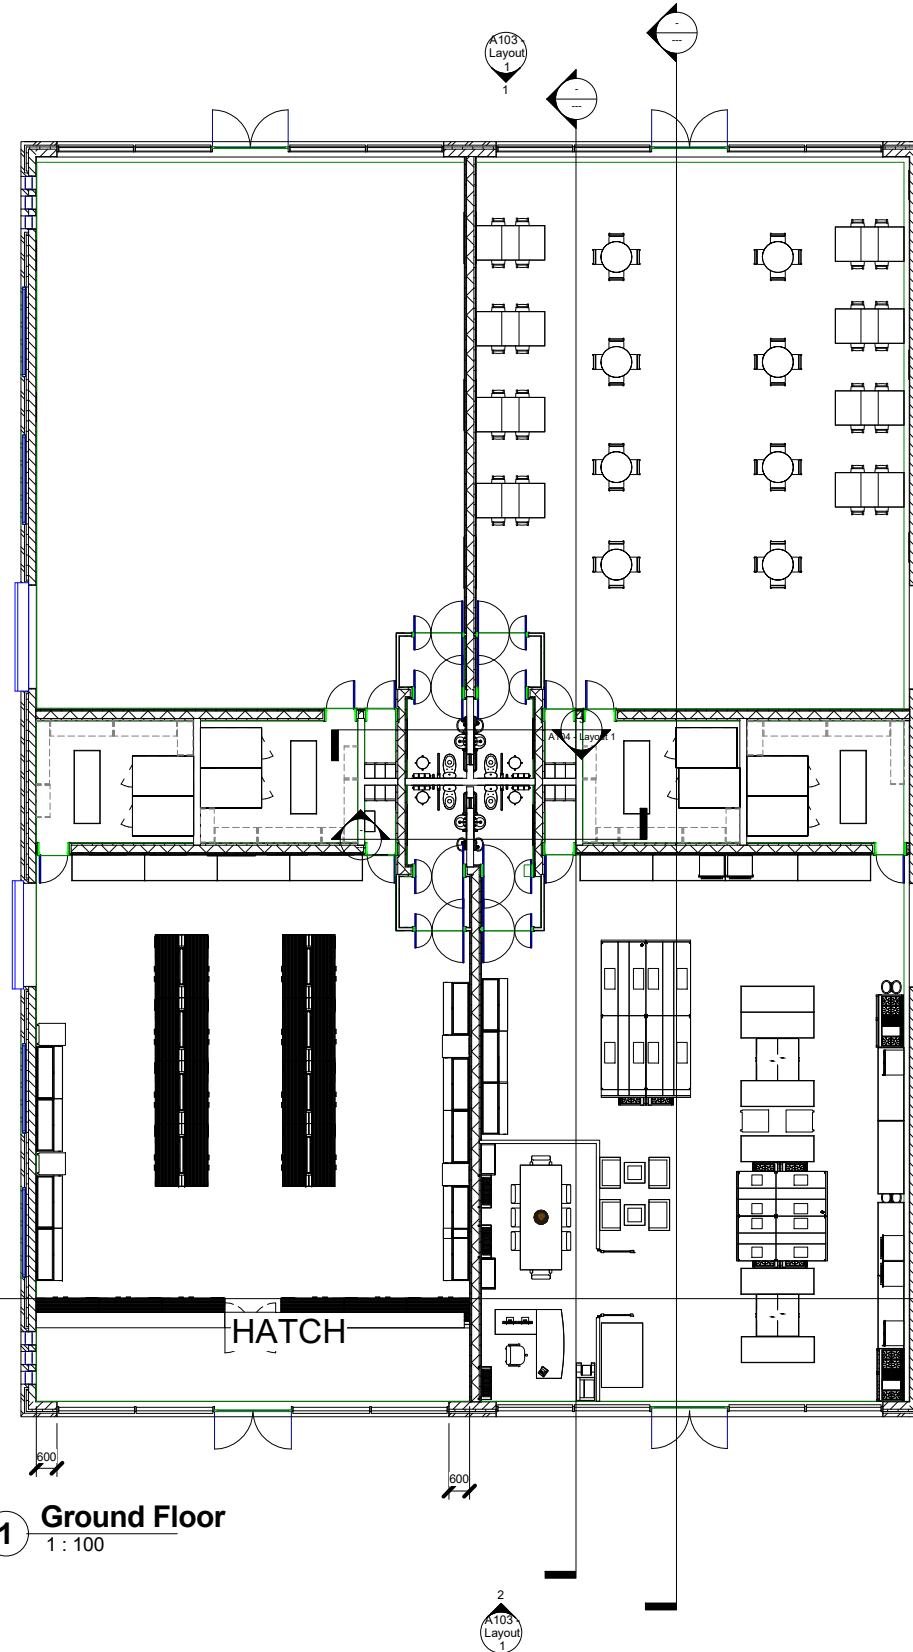

A103  
Layout 1


2  
A103  
Layout 1

A104  
Layout 1




www.bimandcadservices.com

Client  
Address  
Address  
Phone  
Fax  
e-mail

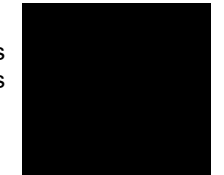

Architect  
Address  
Address  
Phone  
Fax  
e-mail

Proposed Food Hub

 

Rev	Description	Date

Project Number and Name:

No.  
Name:

TITLE

Floor Plans

DATE February 2017


DRAWN BY DA

CHECKED BY BM

A102 - Layout 1

SCALE (@ A1)


As Indicated

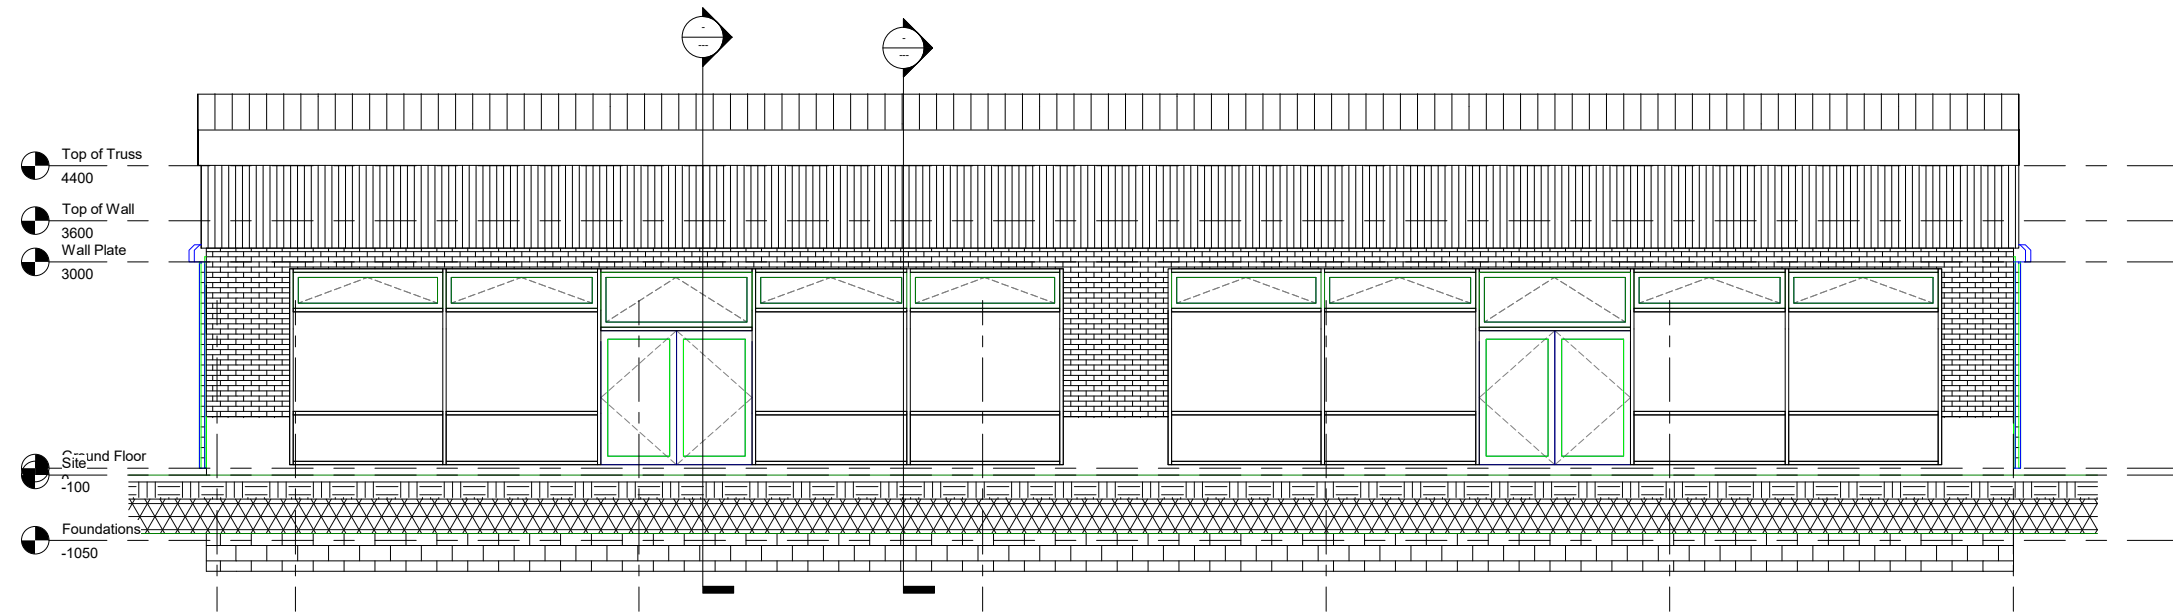

1 North  
1 : 50



South View - Poto Realistic Render

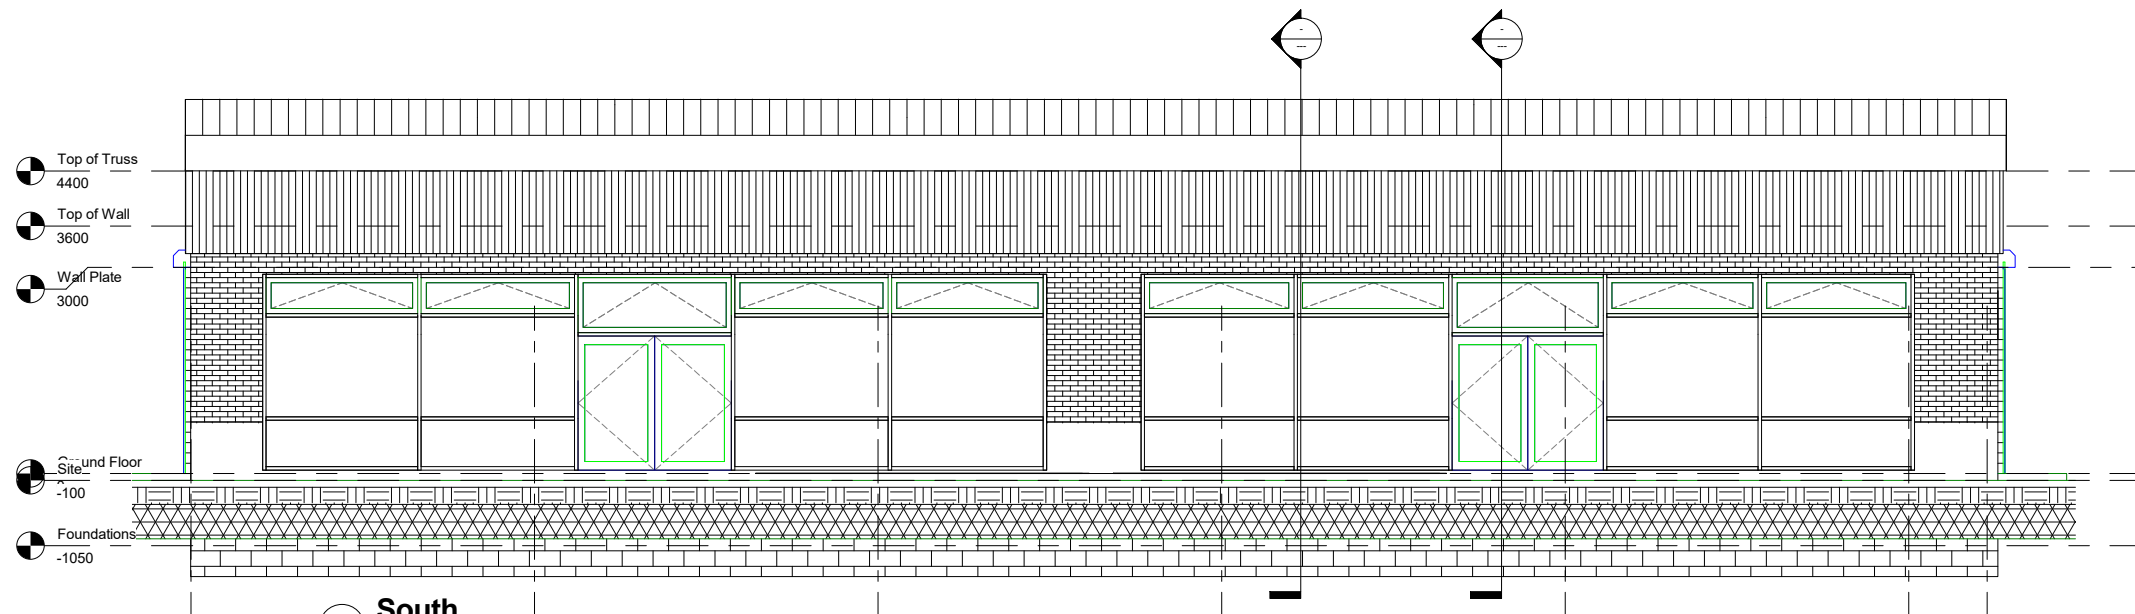


2 South  
1 : 50




www.bimandcadservices.com

Client  
Address  
Address  
Phone  
Fax  
e-mail

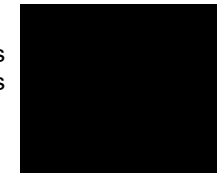

Architect  
Address  
Address  
Phone  
Fax  
e-mail

#### Proposed Food Hub

 

Rev	Description	Date

Project Number and Name:

No.  
Name:

TITLE

Elevations North &  
South

DATE February 2017


DRAWN BY DA

CHECKED BY BM



A103 - Layout 1

SCALE (@ A1)


As Indicated

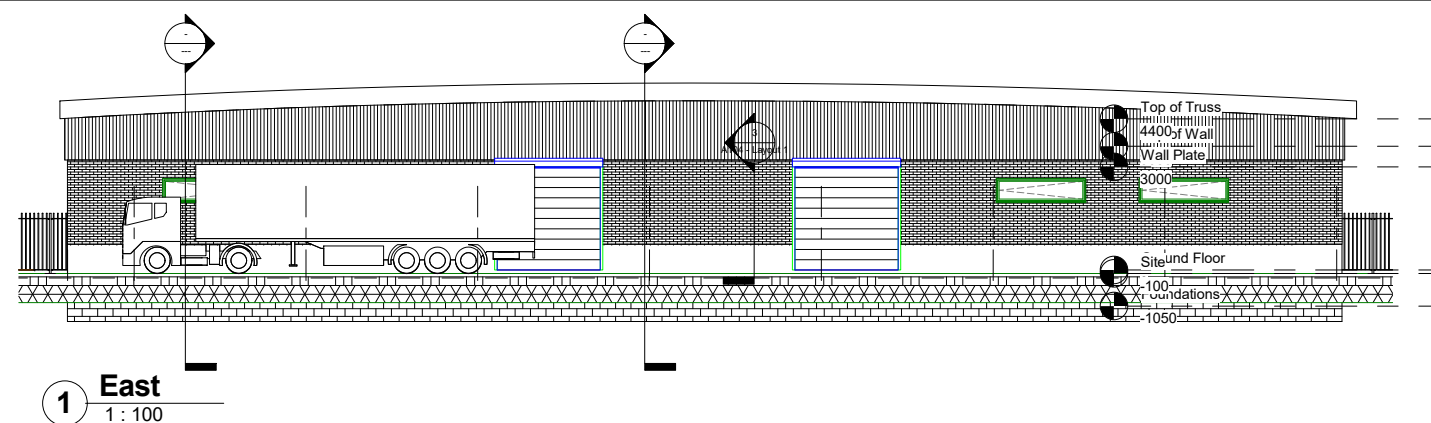


### East Elevation - Photo-Realistic Render

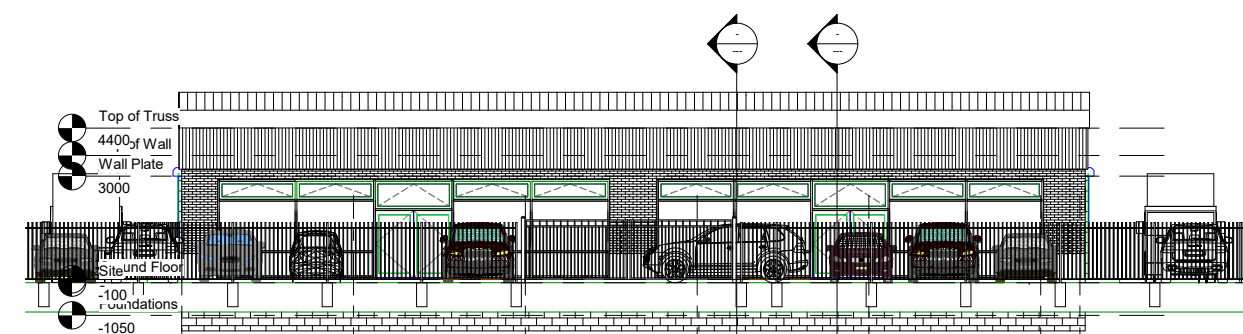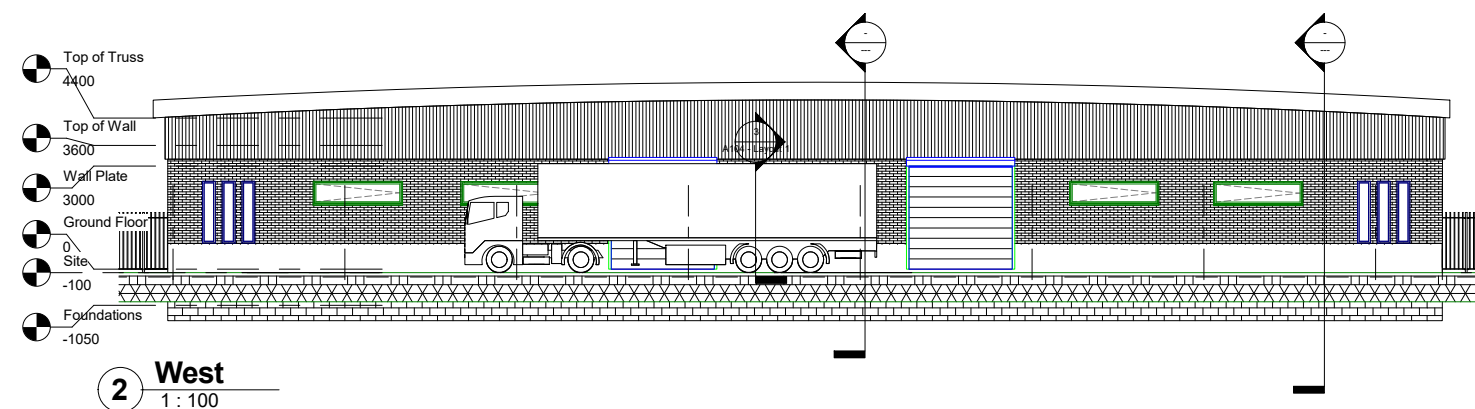

## 4 Section Fence & Gates

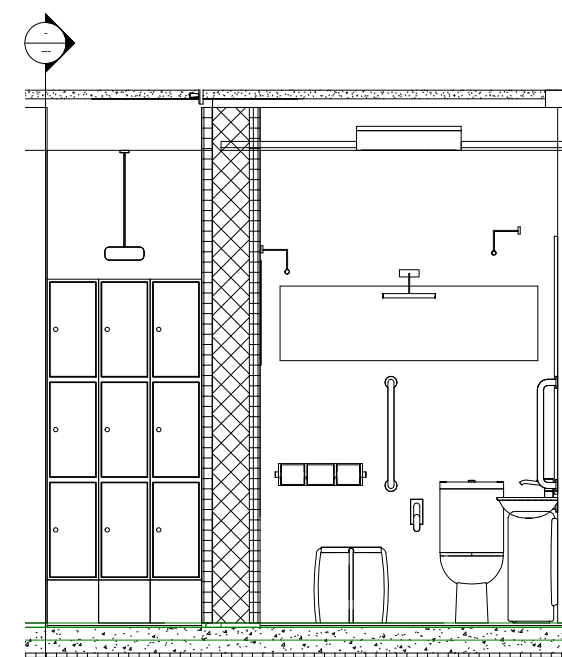

### 3 Section Cloakroom & Toilet

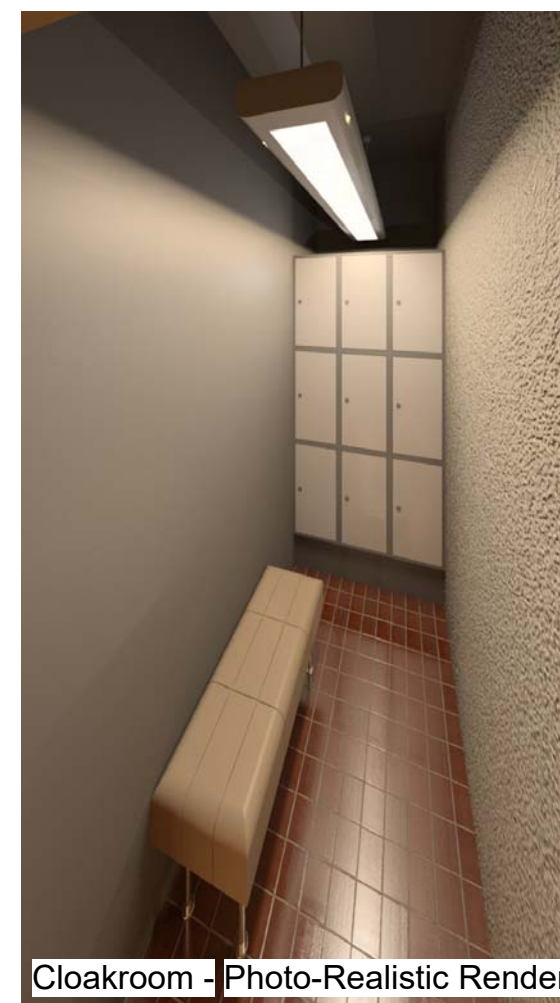

www.bimandcadservices.com

Client	
Address	
Address	
Phone	
Fax	
e-mail	

Architect	
Address	
Address	
Phone	
Fax	
e-mail	

### Proposed Food Hub

[illegible]

---

Project Number and Name:

No.  
Name:

	TITLE
--	-------

## Elevations East & West & Sections

DATE	February 2017
------	---------------

DRAWN BY DA

CHECKED BY BM

A104 - Layout 1

SCALE (@ A1) As Indicated



Ispíní Iontach (Unit 4) Assembly / Manufacturing Area with a Sales Counter and Space



Oileán Aráin (Unit 3) Office



Oileán Aráin (Unit 3) Assembly / Manufacturing Area




Oileán Aráin (Unit 3) Office




www.bimandcadservices.com

Client  
Address  
Address  
Phone  
Fax  
e-mail

 

Architect  
Address  
Address  
Phone  
Fax  
e-mail

Proposed Food Hub

 

Rev	Description	Date

Project Number and Name:

No.  
Name:

TITLE

Photo-Realistic Views 1

DATE February 2017

DRAWN BY DA

CHECKED BY BM

A105

SCALE (@ A1)


As Indicated



Vacant Unit 1



Vacant Unit 2 - Canteen Style Layout

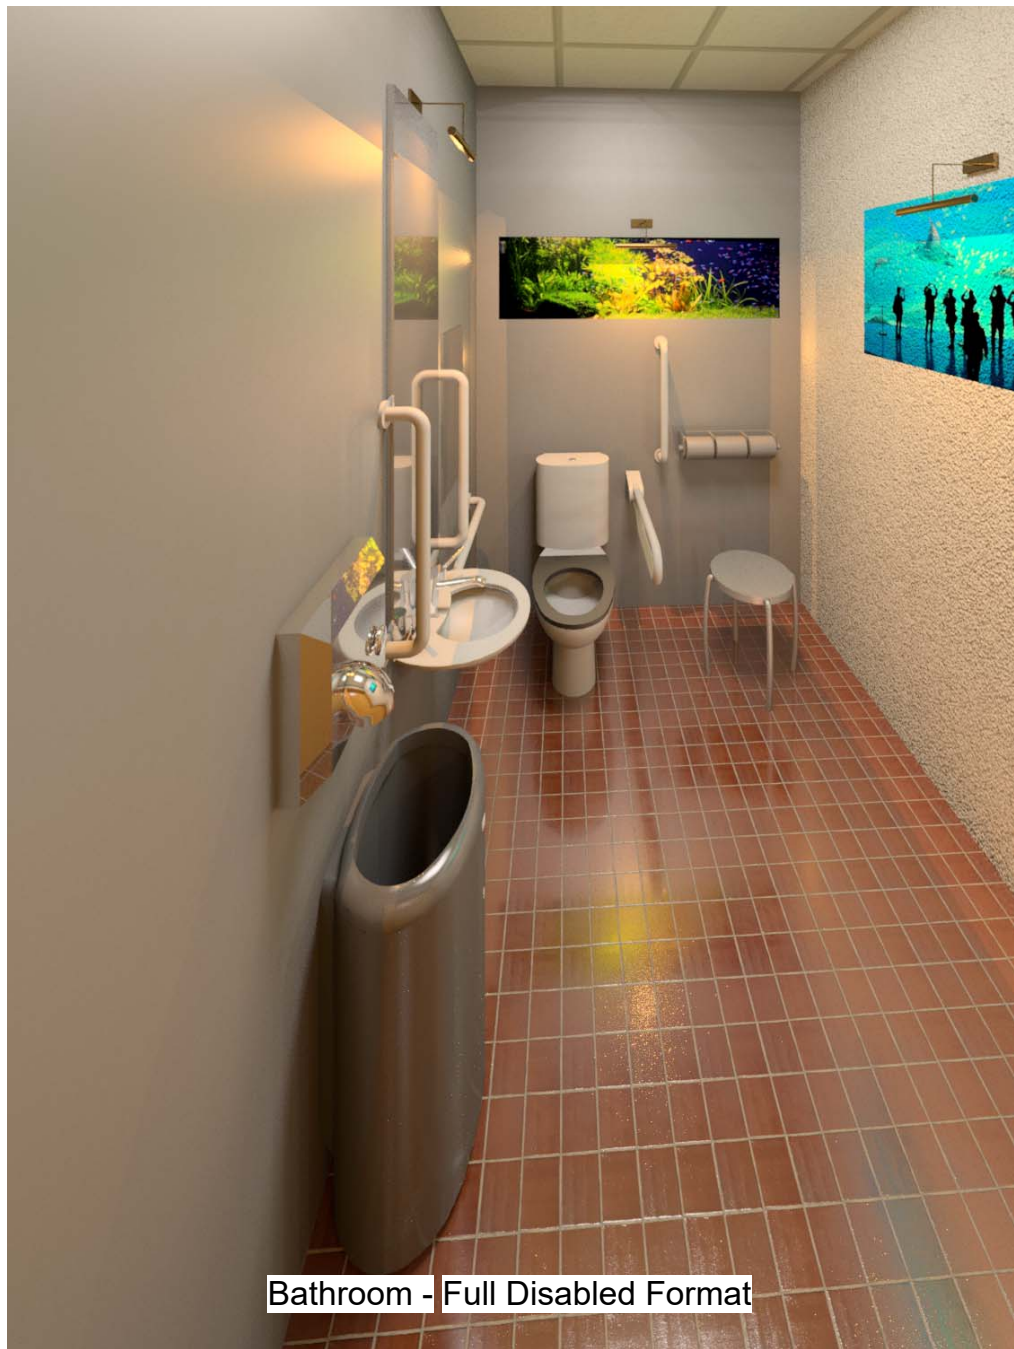

Bathroom - Full Disabled Format



Client  
Address  
Address  
Phone  
Fax  
e-mail

Architect  
Address  
Address  
Phone  
Fax  
e-mail

Proposed Food Hub

Rev	Description	Date

Project Number and Name:  
No.  
Name:

TITLE  
Photo-Realistic Views 2

DATE February 2017  
DRAWN BY DA  
CHECKED BY BM

A106  
SCALE (@ A1) As Indicated