



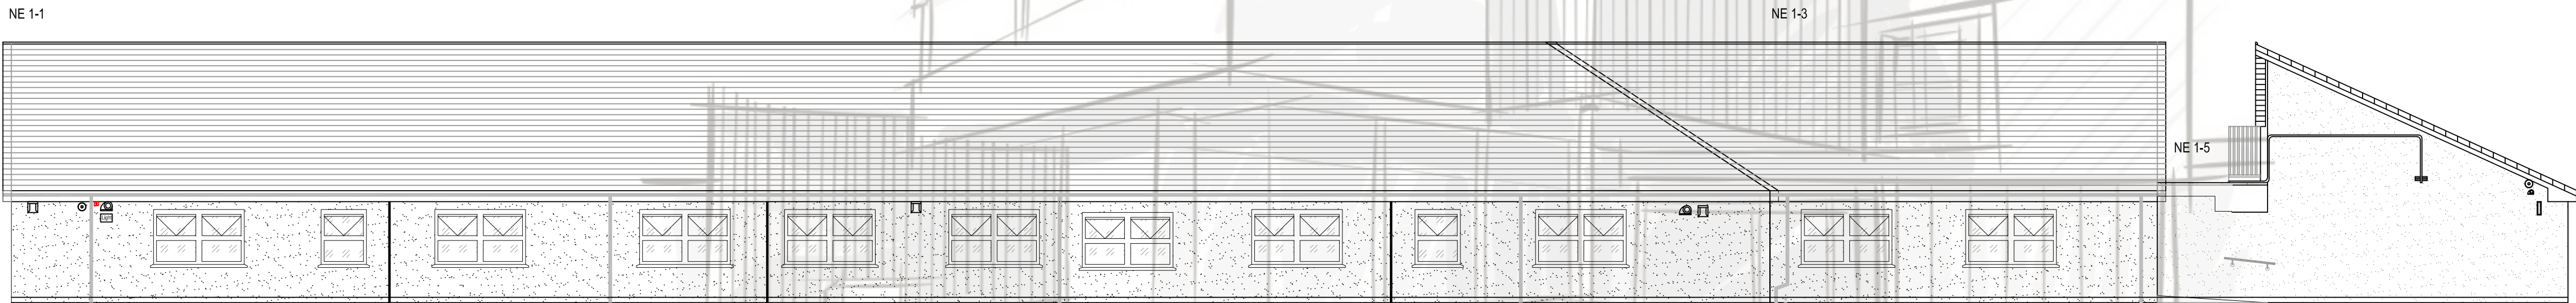

WEST ELEVATION

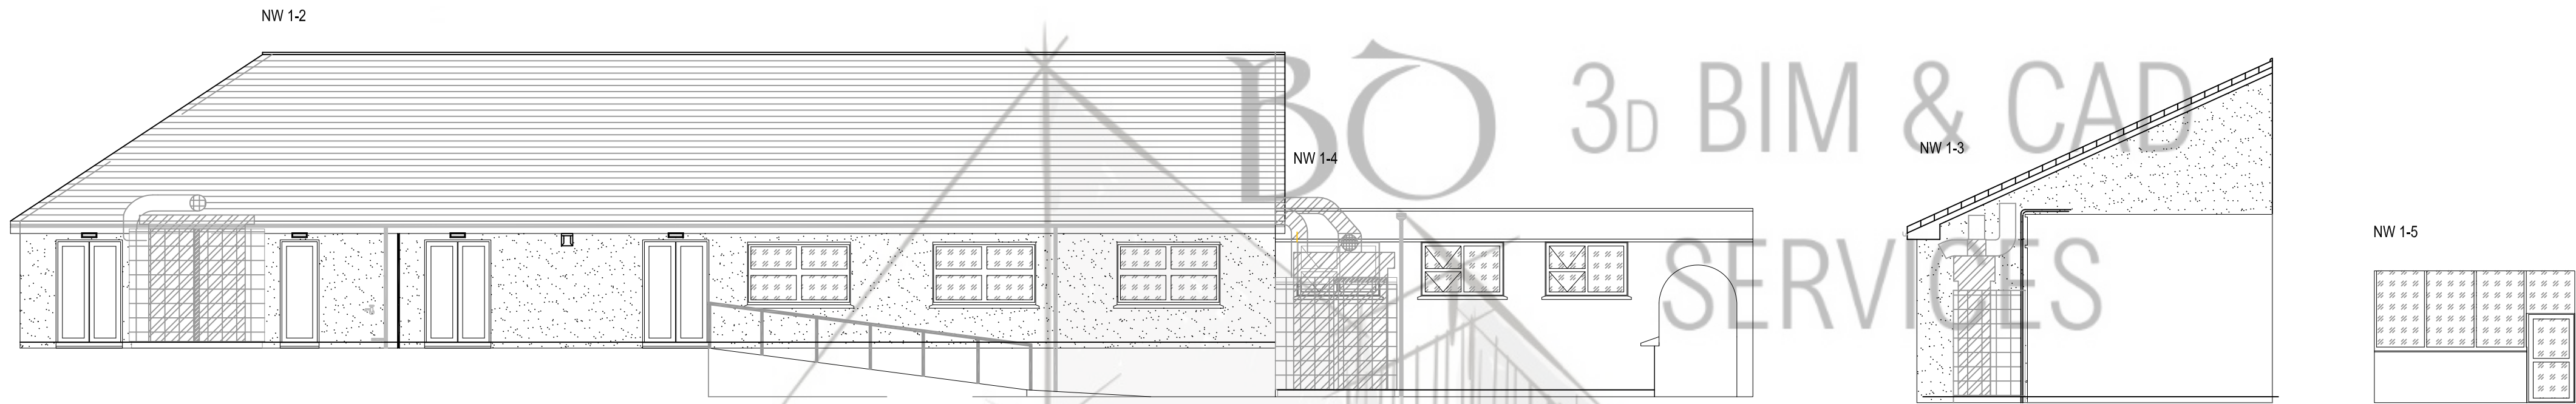

NORTH ELEVATION



E OF FURTHER EDUCATION

COLAISTE GLEANN LI

Kerry ETB / Colaiste Gleann Lí / KCFE

FOR O'SULLIVAN | ARCHITECTURE

NOTES:

INSTRUCTIONS:

1. Survey all existing buildings externally
2. Draw elevations in CAD
3. O'Sullivan Architecture will use as base drawings for proposed extensions and Planning Applications

LEGEND:



www.bimandcadservices.com

Project Title:  
CLASH, TRALEE

Drawing Title:  
EXISTING ELEVATIONS

Project No.  
KYT1410

Scale.  
1 : 100 @ A1

Drawing no.  
TBC

Date.  
DEC '14





WEST ELEVATION

PROPOSED REAR EXTENSION



SOUTH ELEVATION & SITE SECTION

PROPOSED REAR EXTENSION

link tunnel demolition

PROPOSED BOILER HOUSE

link tunne



NORTH ELEVATION

PROPOSED REAR EXTENSION



EAST ELEVATION

KERRY COLLEGE OF FURTHER EDUCATION

COLAISTE GLEANN LI

**MATERIAL SPECIFICATION FOR CGL EXTENSIONS**  
**ROOFS : CONCRETE TILE TO MATCH EXISTING / BLACK RAINWATER GOODS**  
**WALLS : WET DASHED FINISH TO MATCH EXISTING / PAINTED RENDER ON ENTRANCE AND BOILER HOUSE 'CUBES'**  
**FENESTRATION : THERMALLY BROKEN , POWDER COATED ALUMINIUM TO MATCH EXISTING**