


Sheet List			
Sheet Number	Sheet Name	Drawn By	Current Revision
B101	Cover Sheet	BM	Final
B102	Ground Floor Plan	BM	Final
B103	First Floor Plan	BM	Final
B104	North & South Elevations	BM	Final
B105	E/W Elev. Reflected FF Ceiling Plan	BM	Final
B106	Sections, Detail and Schedules	BM	Final
B109	1st Floor Camera Views	BM	Final
B107	Ground Floor West Camera Views	BM	Final
B108	Ground Floor East Camera Views	BM	Final
B111	Solar Study	BM	Final
B110	Elevated Camera View	BM	Final

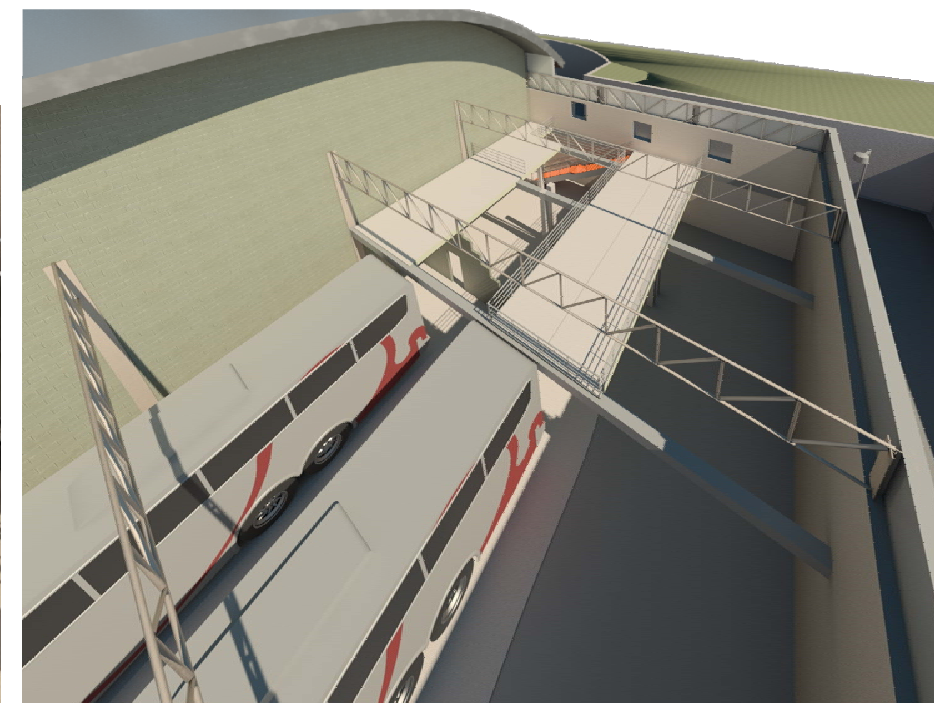

Client	
Address	
Address	
Phone	
Fax	
e-mail	

Architect	
Address	
Address	
Phone	
Fax	
e-mail	

[illegible]

---

Project Number and Name:

No.  
Name:

	TITLE
--	-------

Cover Sheet


DATE	January 2017
------	--------------


DRAWN BY BM

CHECKED BY DA

B101

SCALE (@ A1)	As Indicated	N/A
--------------	--------------	-----

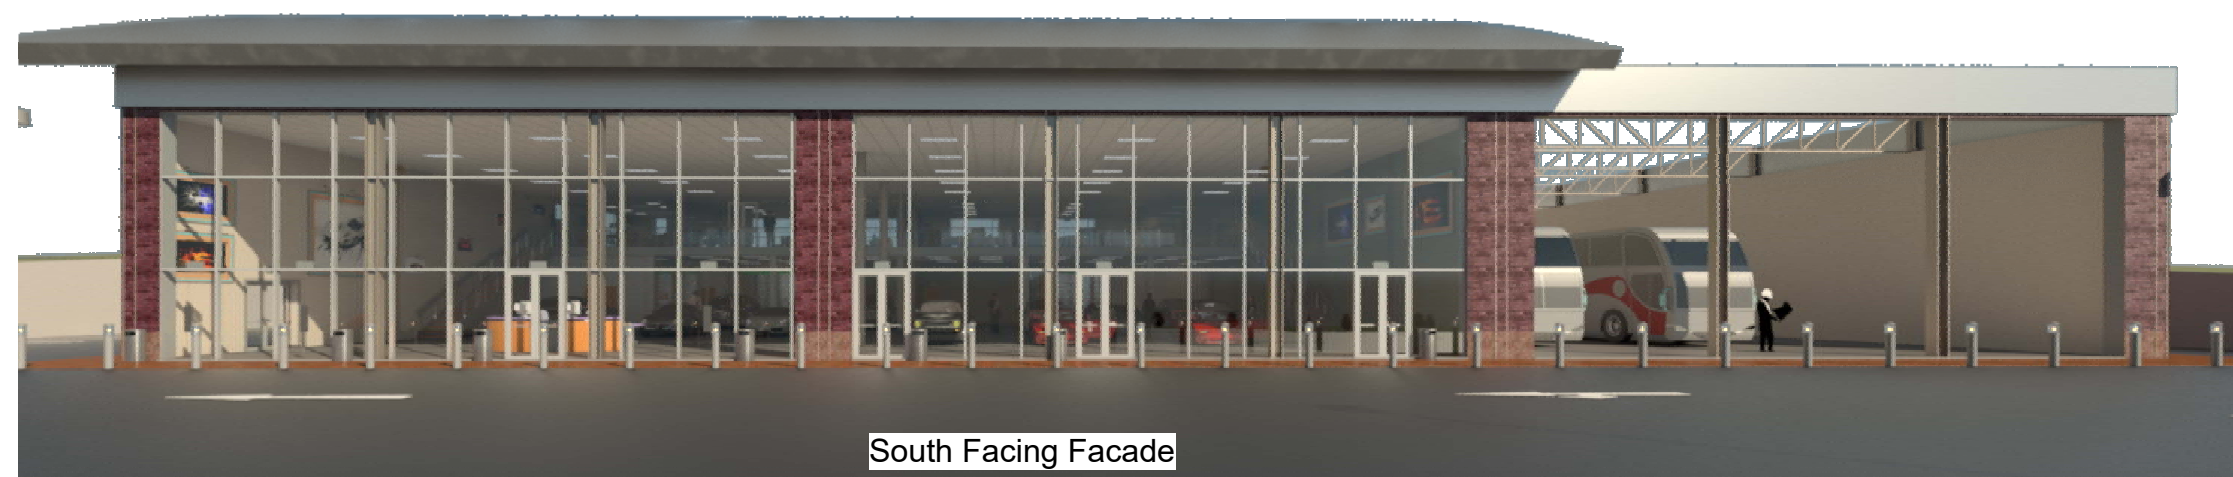

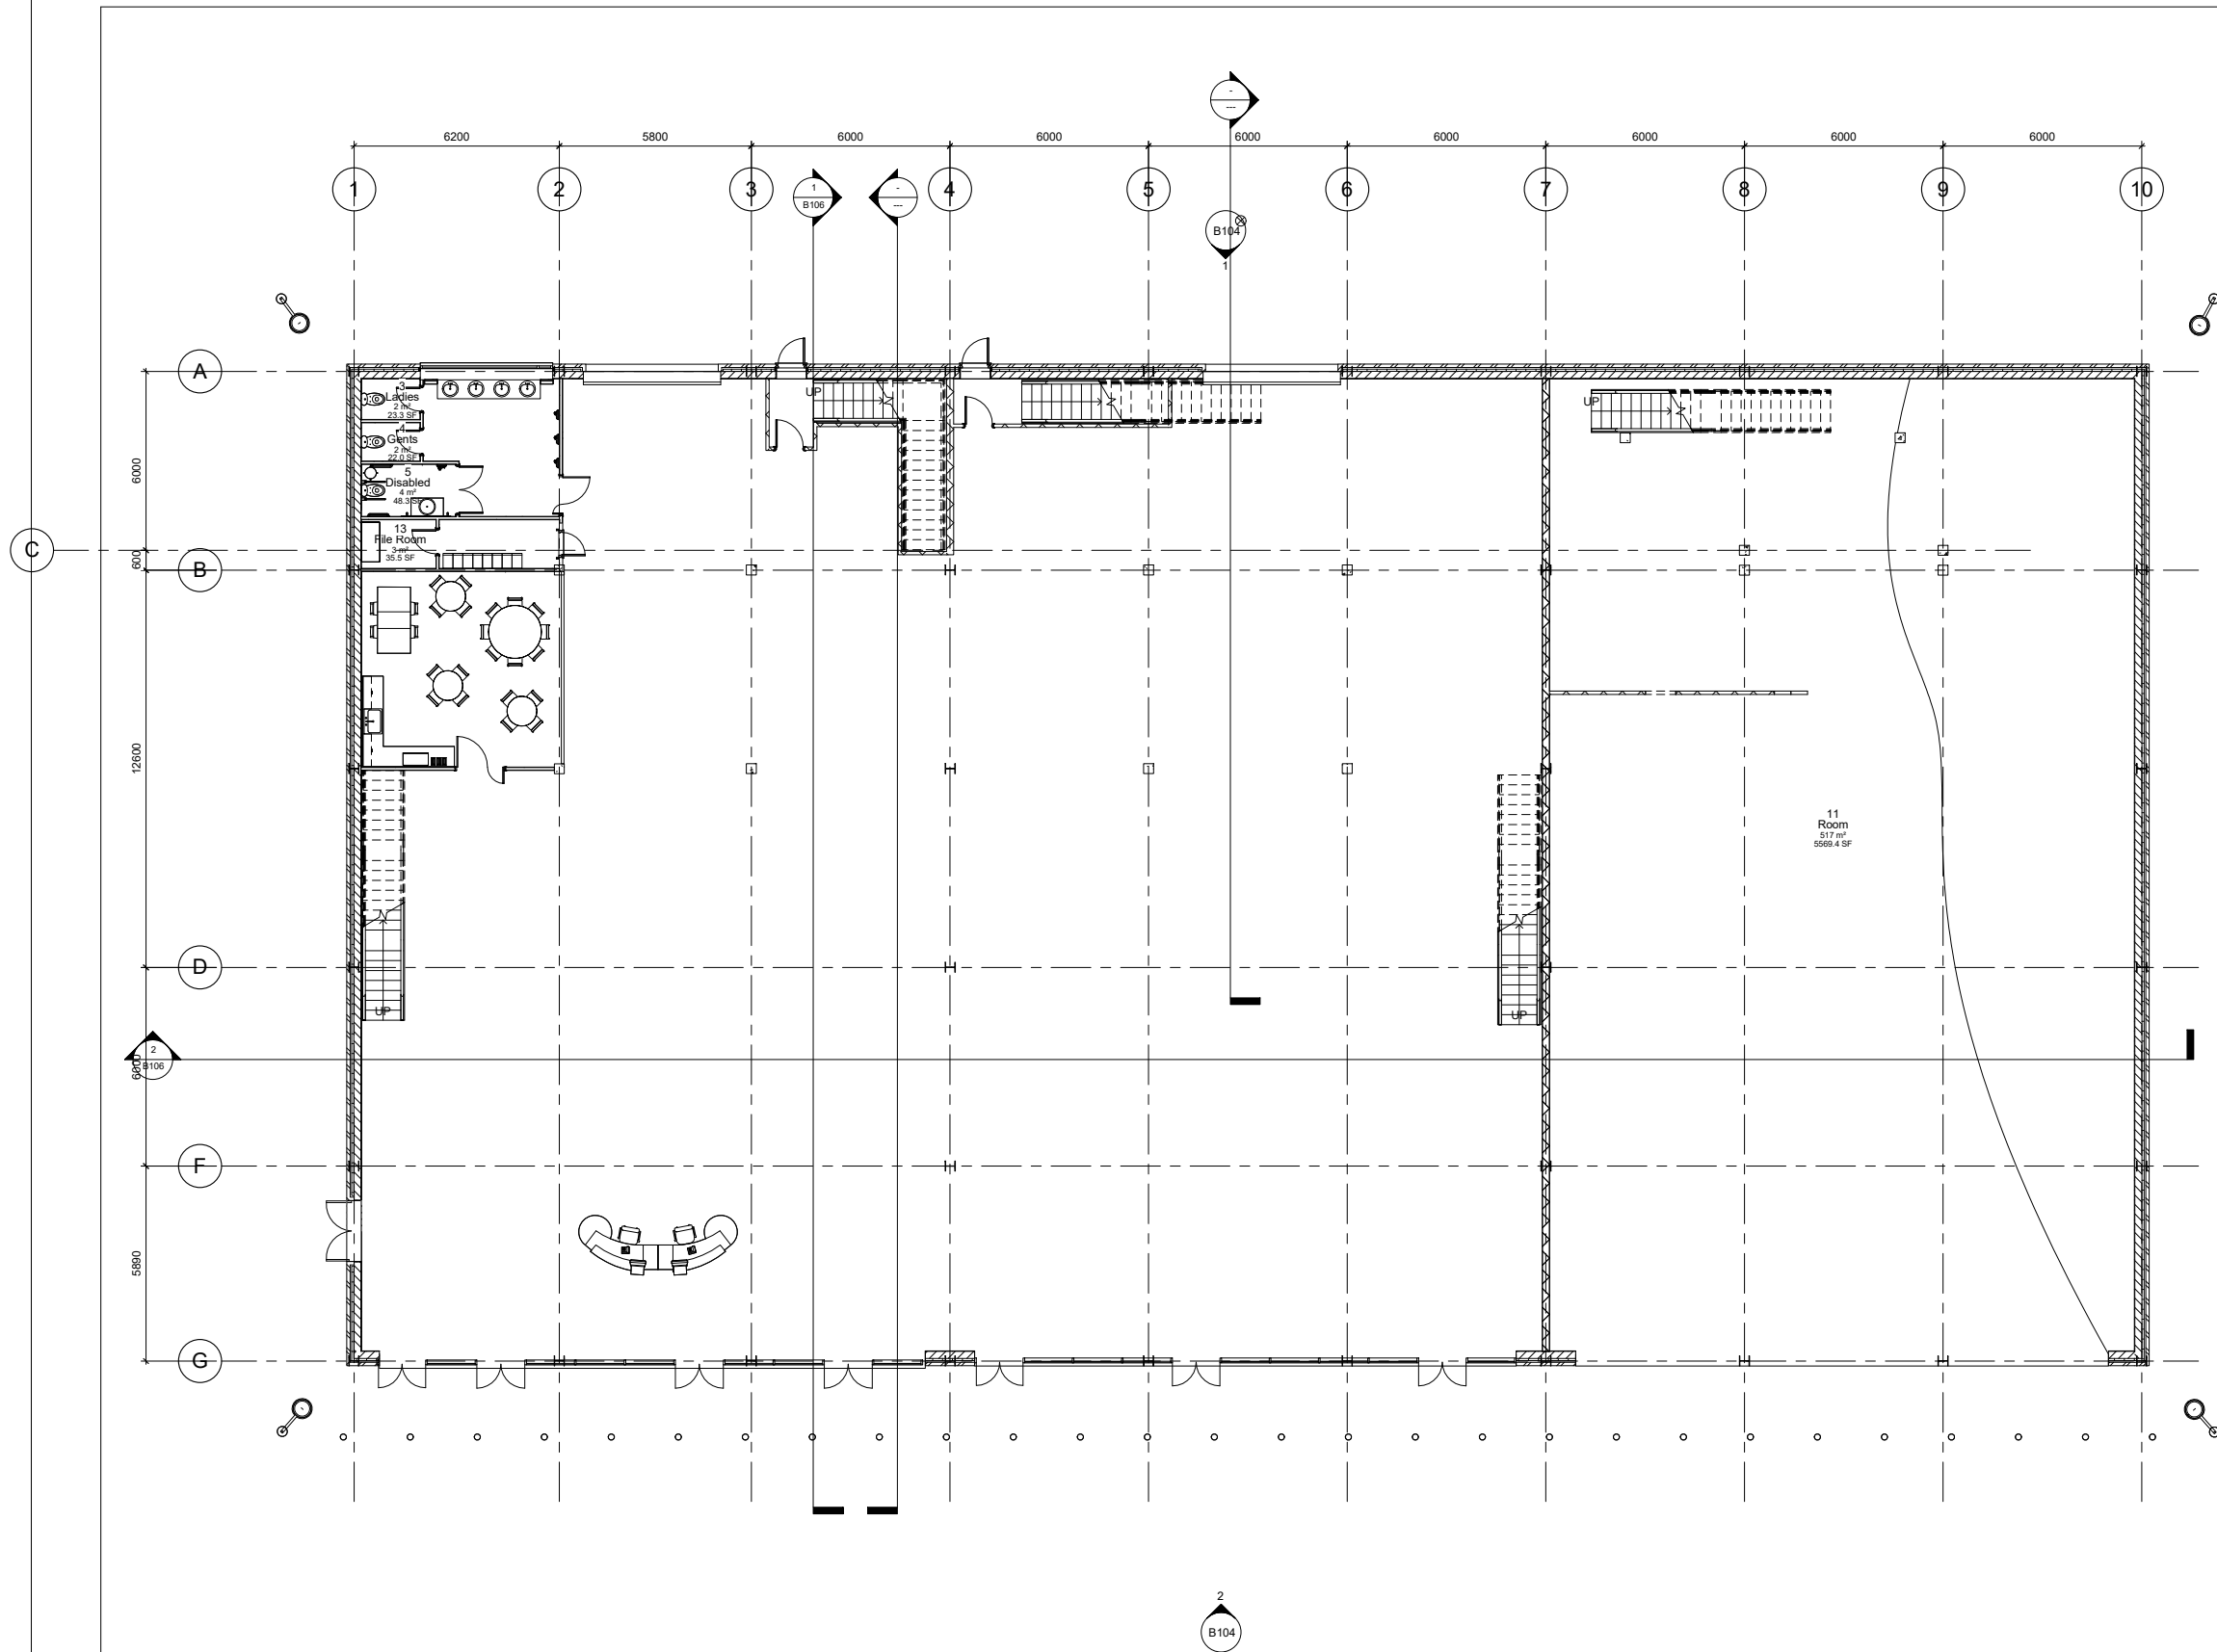

1 L0 - Ground Floor Plan  
1 : 100



www.bimandcadservices.com

Client  
Address  
Address  
Phone  
Fax  
e-mail

Architect  
Address  
Address  
Phone  
Fax  
e-mail

Rev-it-Up Motors Car Showrooms		
Rev	Description	Date

Project Number and Name:

No.  
Name:

TITLE

Ground Floor Plan

DATE January 2017

DRAWN BY BM

CHECKED BY DA

B102

SCALE (@ A1) As Indicated



www.bimandcadservices.com

Client  
Address  
Address  
Phone  
Fax  
e-mail

Architect  
Address  
Address  
Phone  
Fax  
e-mail

### Rev-it-Up Motors Car Showrooms

Rev	Description	Date

Project Number and Name:

No.  
Name:

TITLE

## First Floor Plan

DATE January 2017


DRAWN BY BM

CHECKED BY DA

B103

SCALE (@ A1)

As Indicated

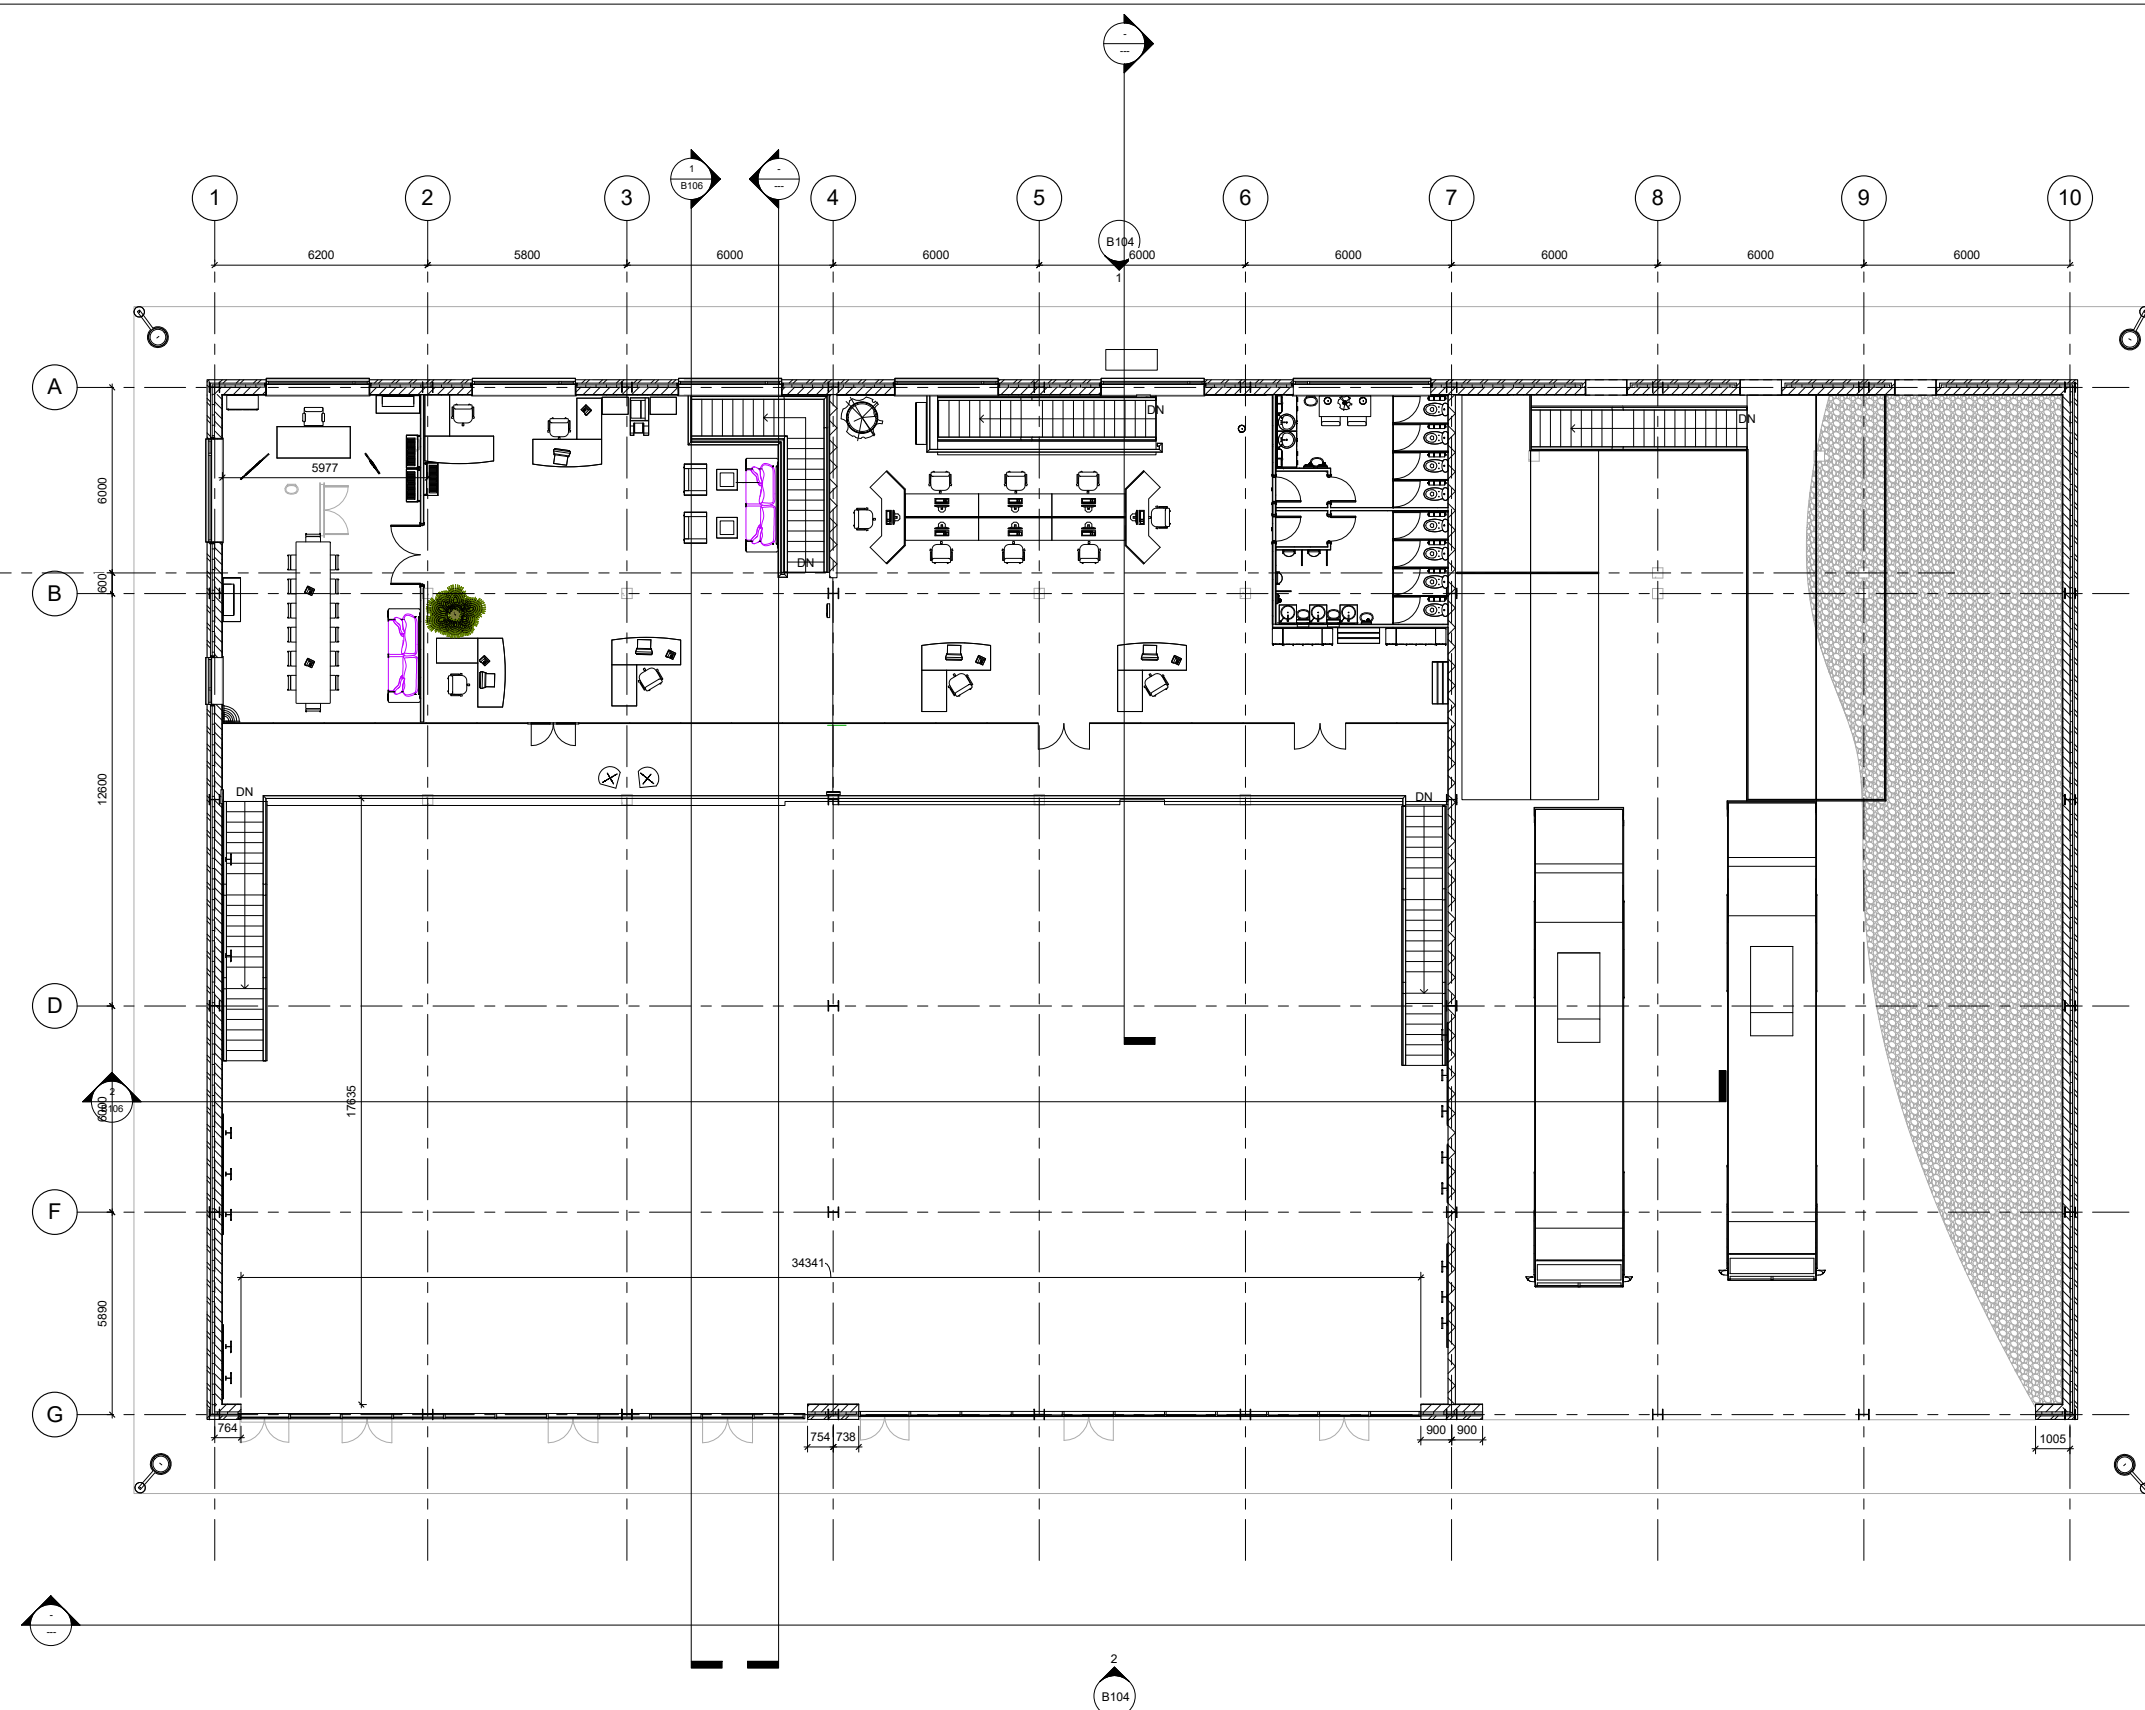

1 L1 - First Floor  
1:100





www.bimandcadservices.com

Client  
Address  
Address  
Phone  
Fax  
e-mail

Architect  
Address  
Address  
Phone  
Fax  
e-mail

**Rev-it-Up Motors  
Car Showrooms**

Rev	Description	Date

Project Number and Name:

No.  
Name:

TITLE

**North & South  
Elevations**


DATE January 2017

DRAWN BY BM


CHECKED BY DA

**B104**


SCALE (@ A1) As Indicated

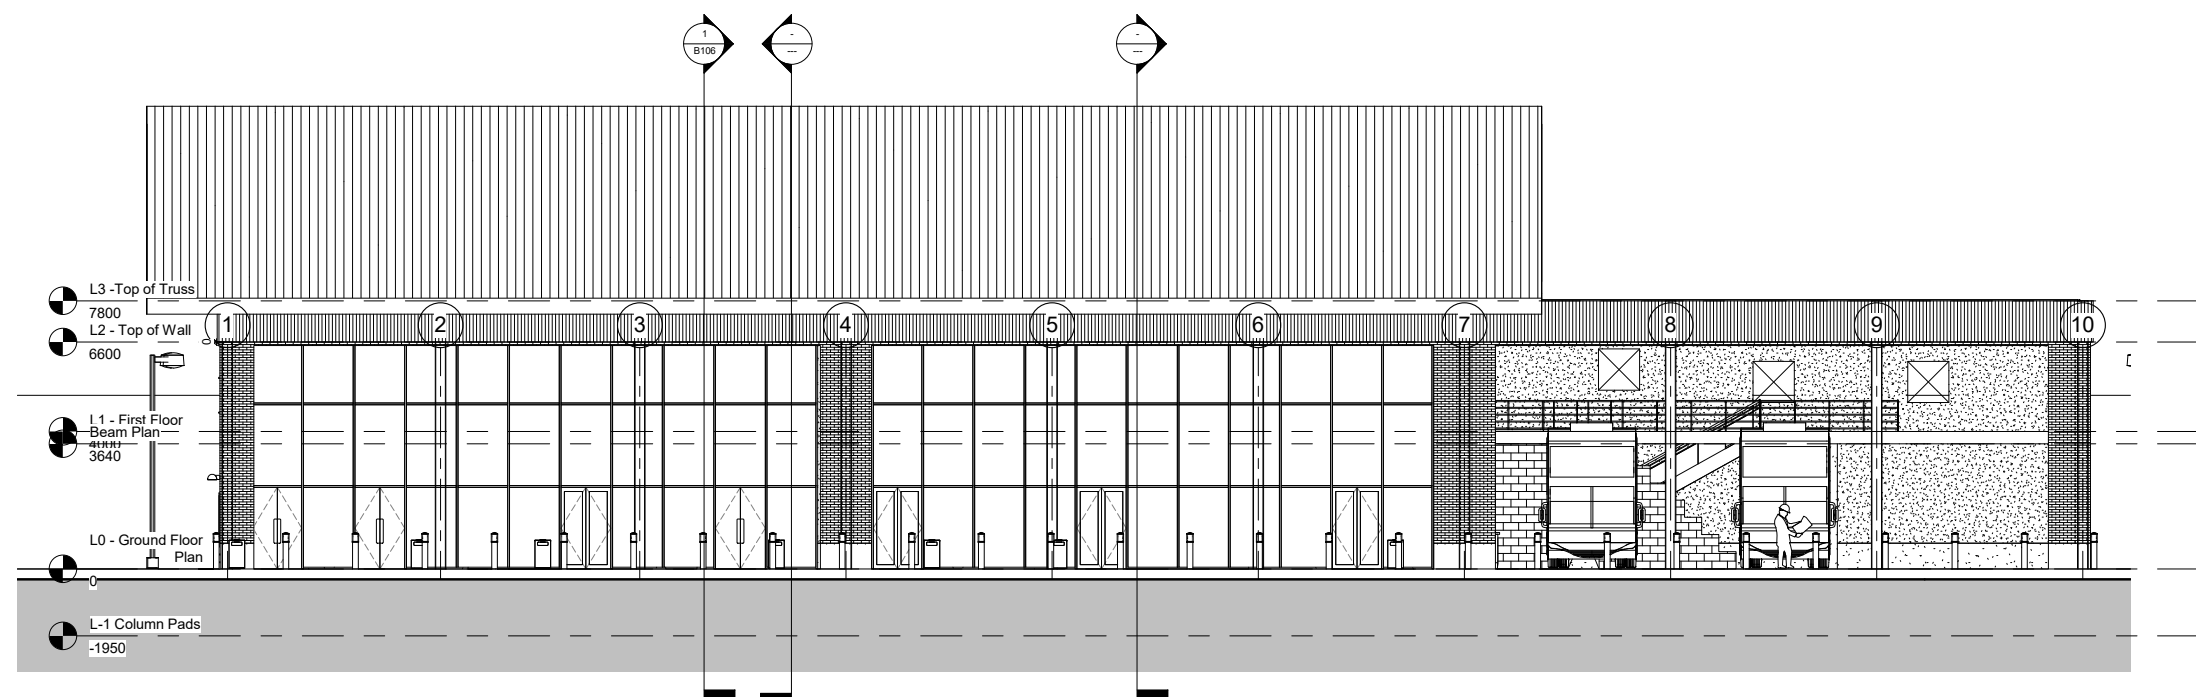


**2 South**  
1 : 100

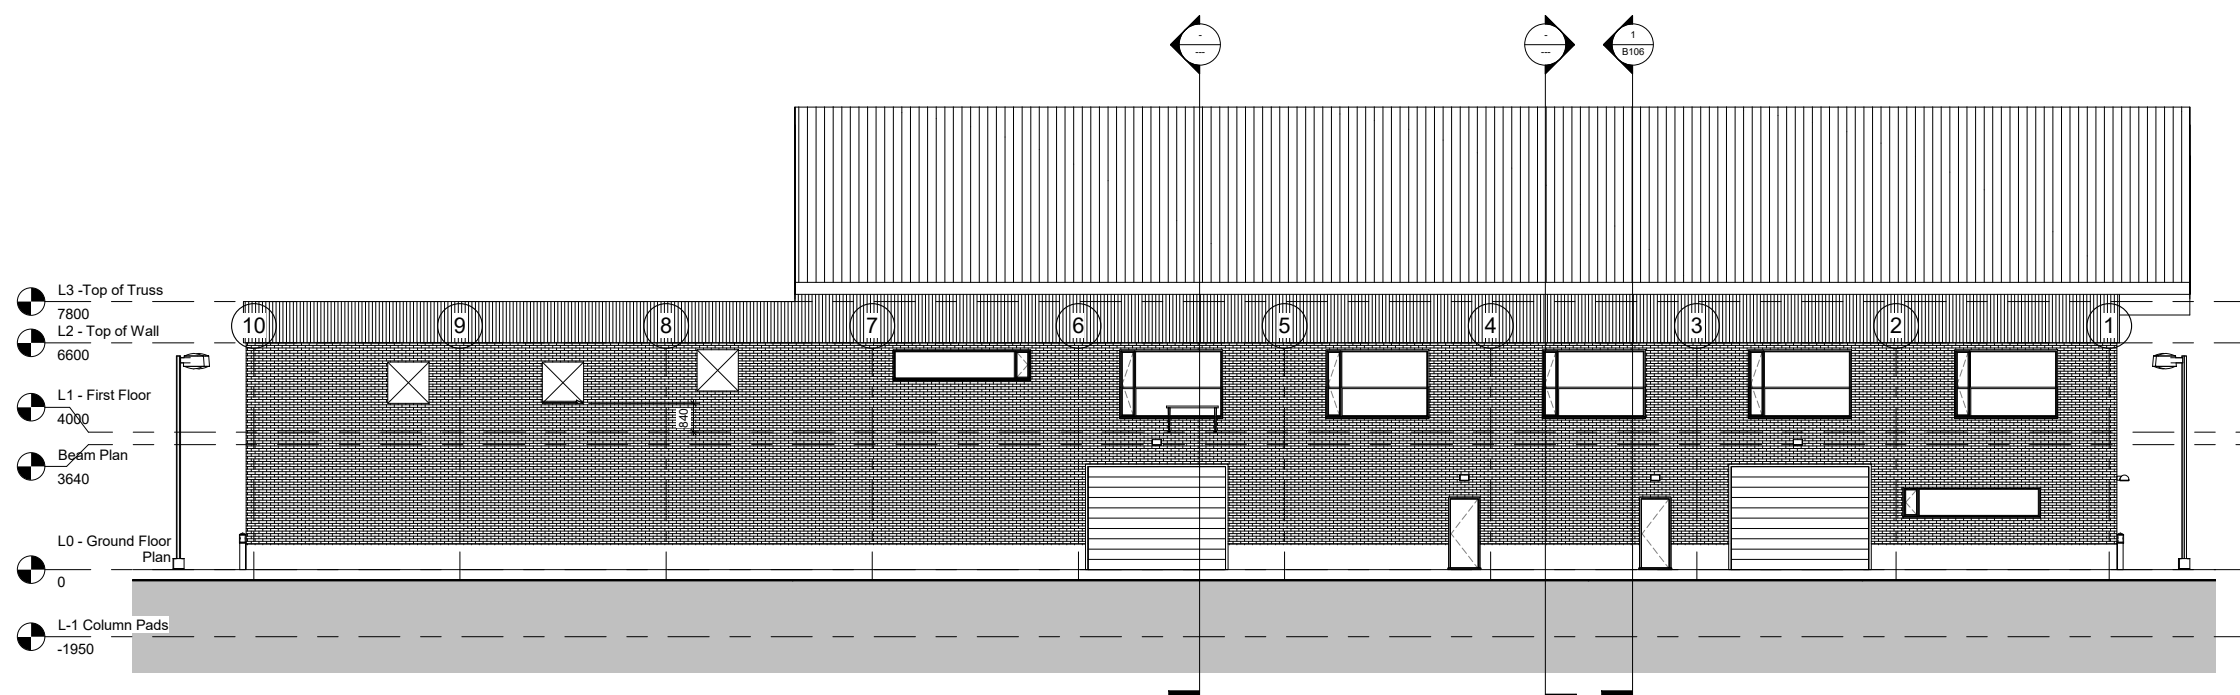

**1 North**  
1 : 100

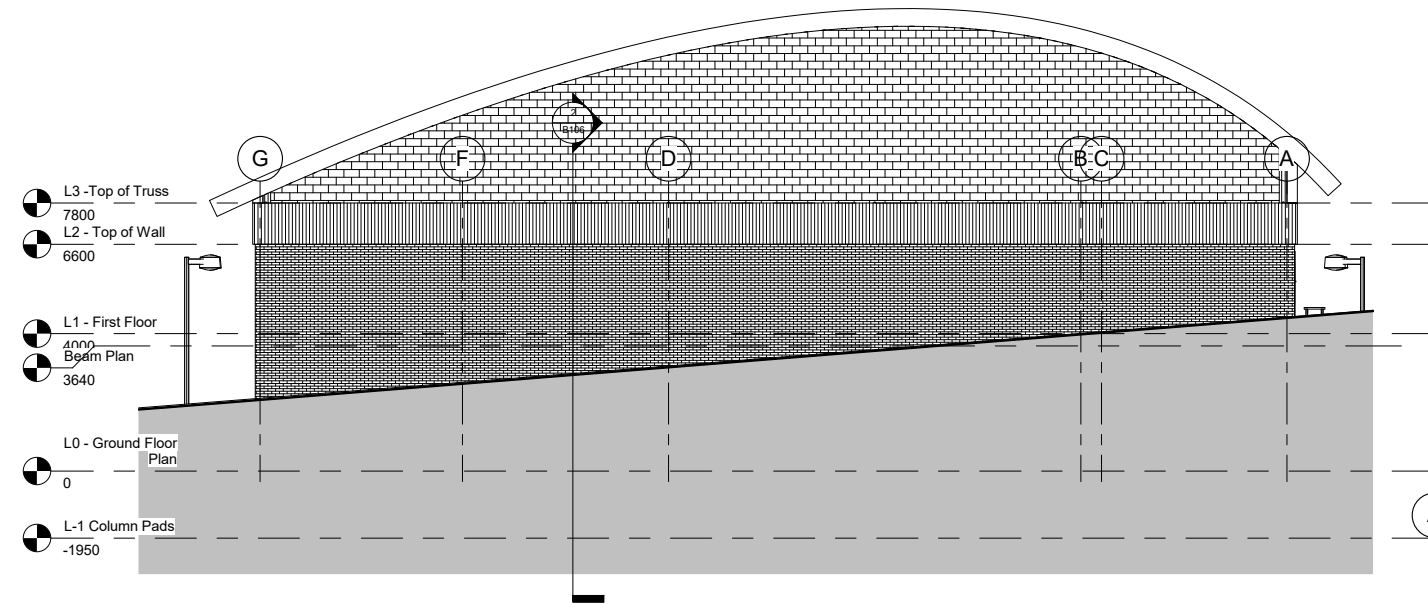


**1 East**  
1 : 100

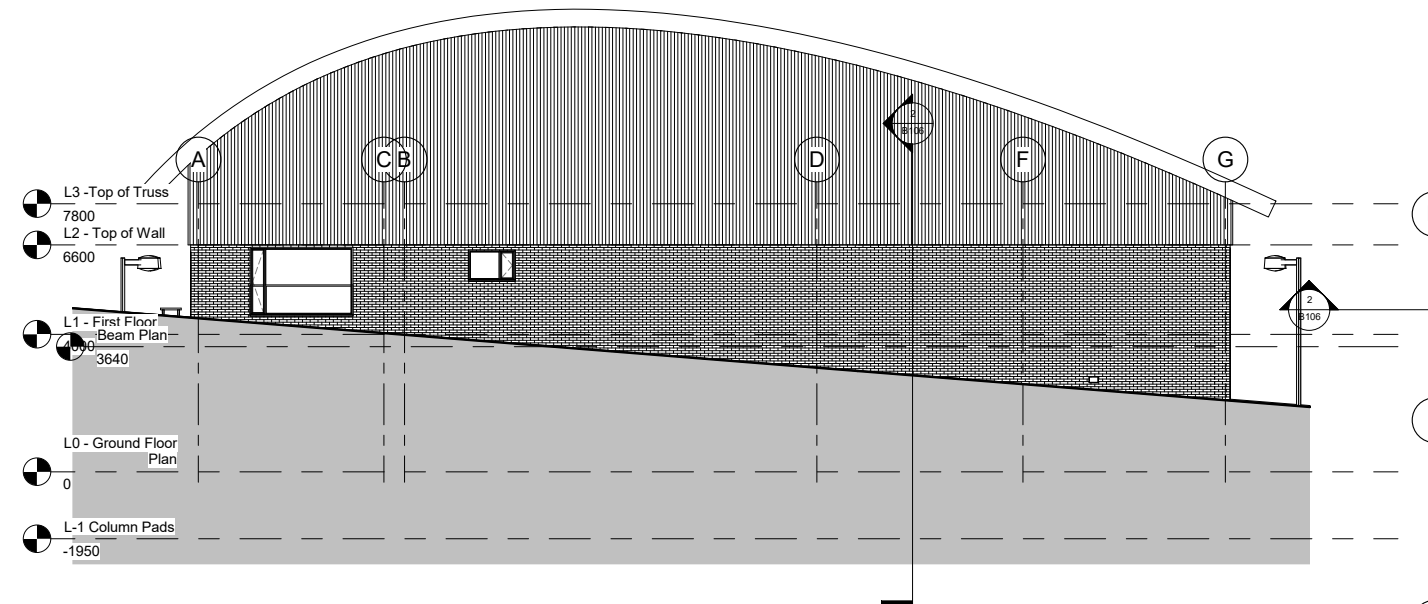

**2 West**  
1 : 100



**3 3D View (Unit 1 First Floor)**

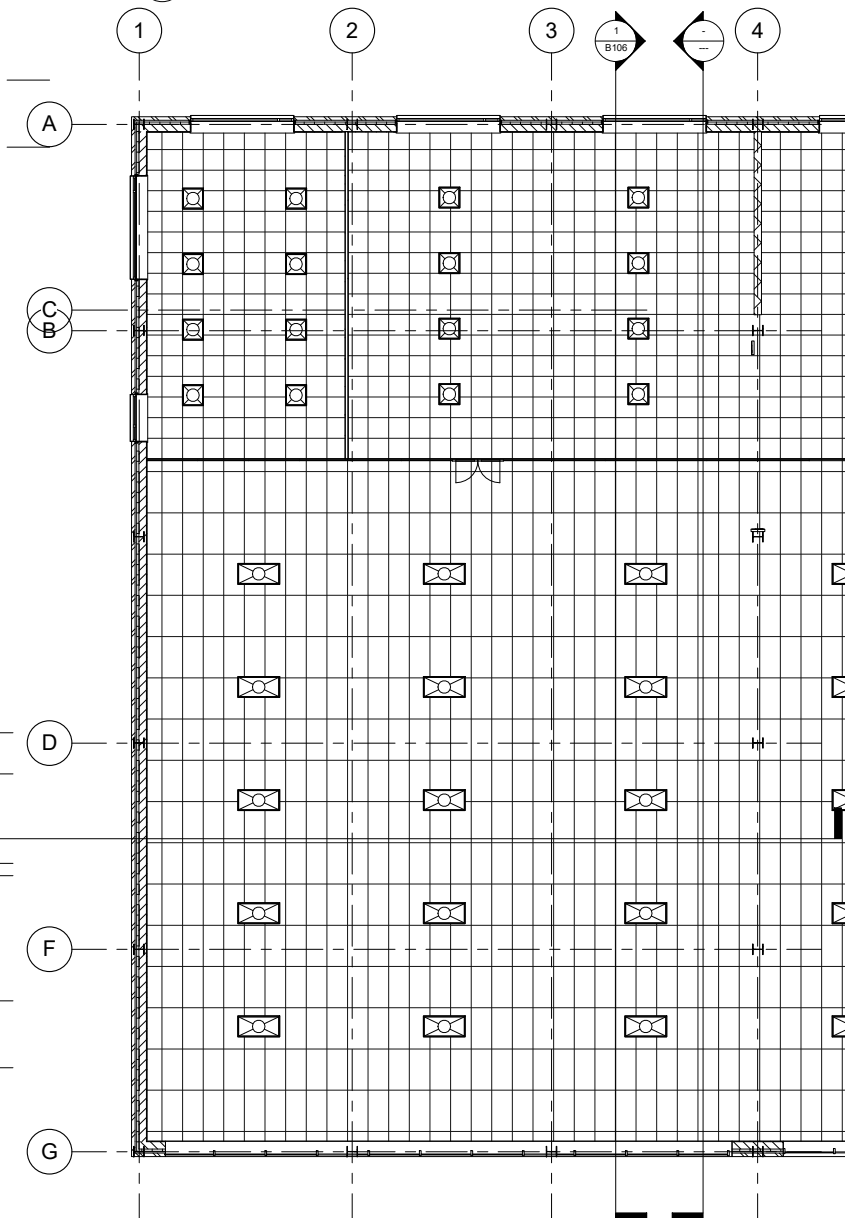

**4 L1 - First Floor**  
1 : 100



www.bimandcadservices.com

Client  
Address  
Address  
Phone  
Fax  
e-mail

Architect  
Address  
Address  
Phone  
Fax  
e-mail

**Rev-it-Up Motors  
Car Showrooms**

Rev	Description	Date

Project Number and Name:

No.  
Name:

TITLE

**E/W Elev. Reflected FF  
Ceiling Plan**

DATE January 2017

DRAWN BY BM


CHECKED BY DA

**B105**

SCALE (@ A1) As Indicated






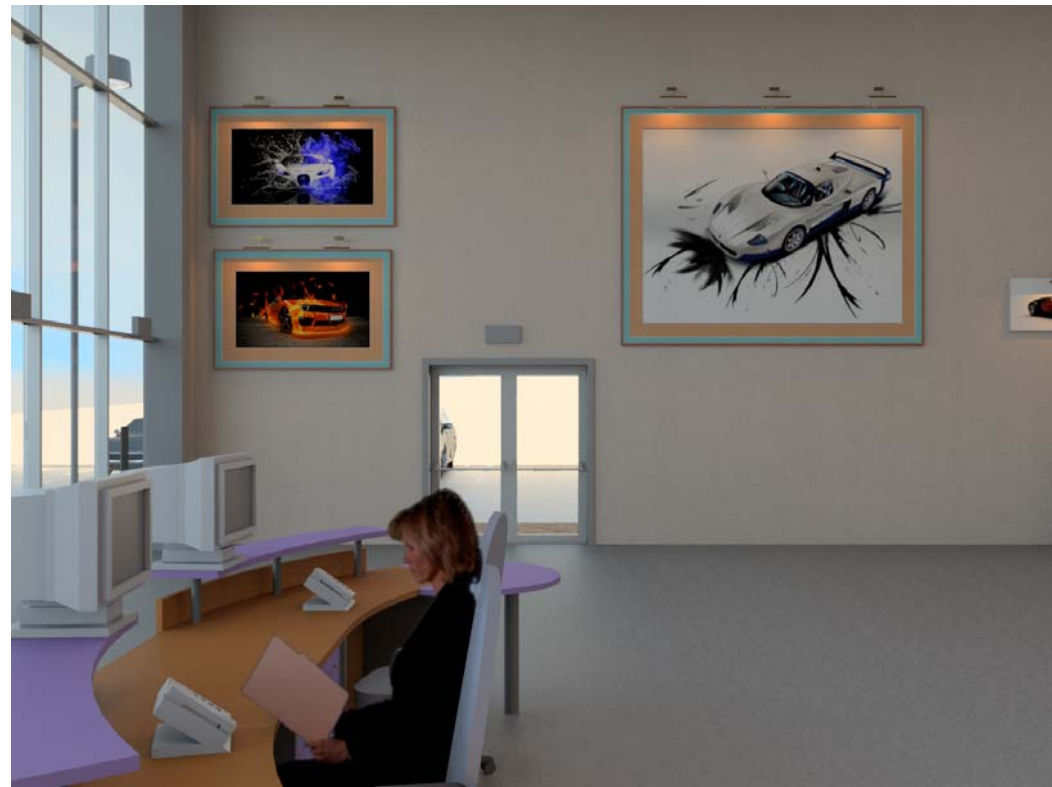

Reception Desk- Looking West



Showrooms looking West

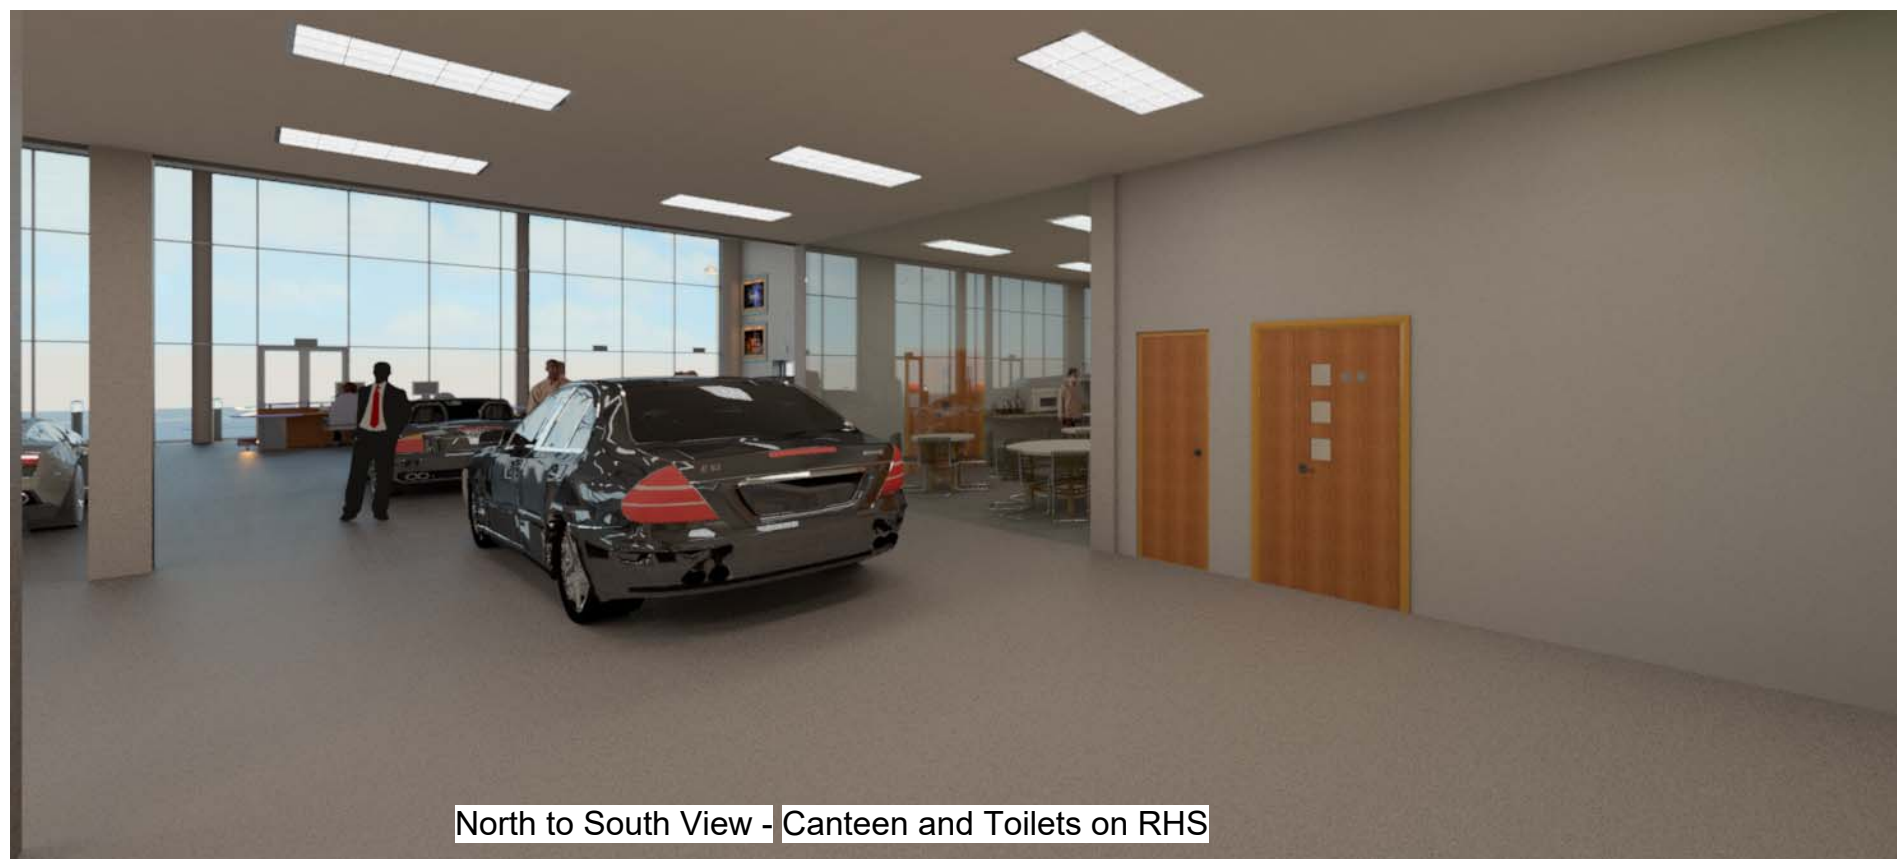

North to South View - Canteen and Toilets on RHS



www.bimandcadservices.com

Client  
Address  
Address  
Phone  
Fax  
e-mail

Architect  
Address  
Address  
Phone  
Fax  
e-mail

### Rev-it-Up Motors Car Showrooms

Rev	Description	Date

Project Number and Name:

No.  
Name:

TITLE

Ground Floor West  
Camera Views

DATE January 2017

DRAWN BY BM

CHECKED BY DA


B107

SCALE (@ A1) As Indicated N/A





Showrooms looking East

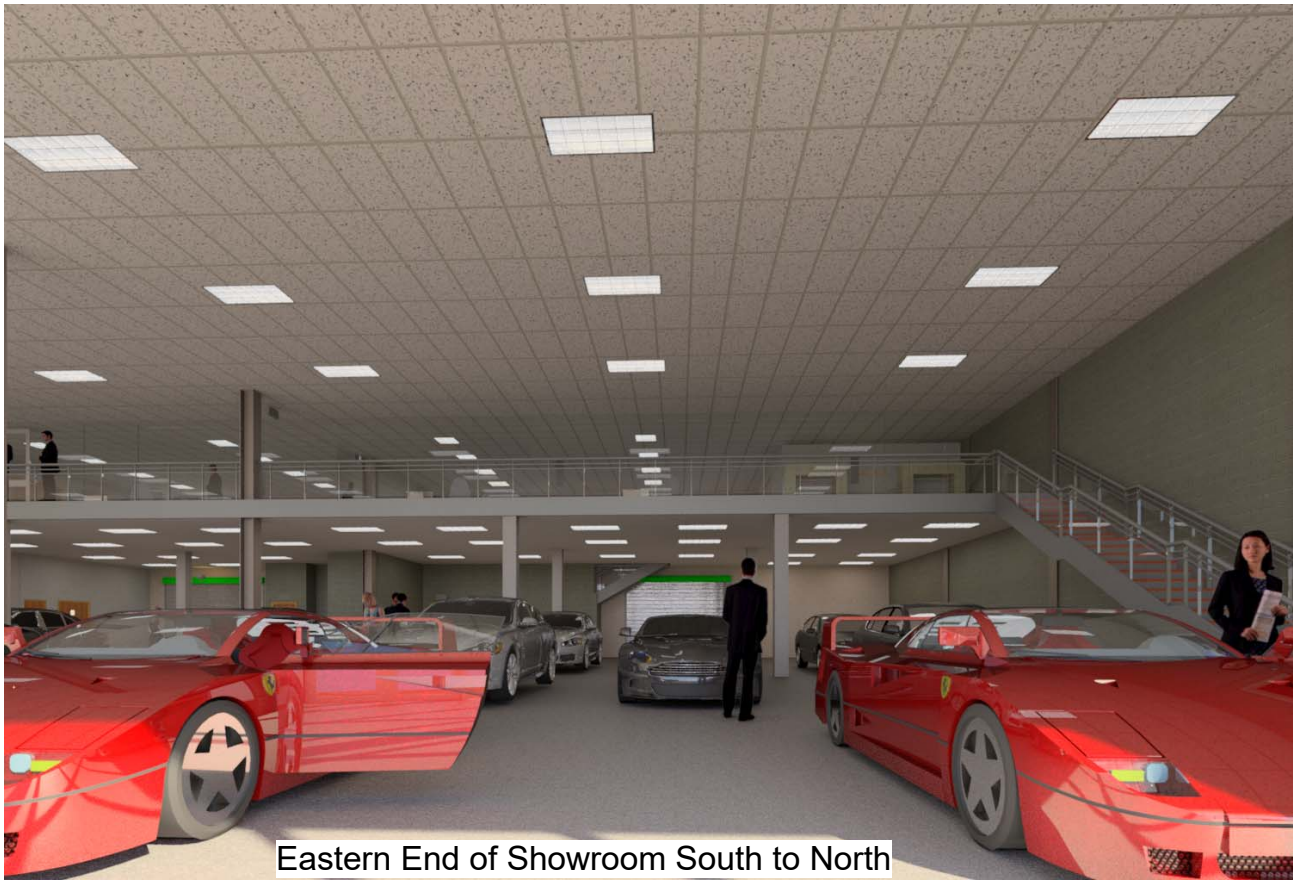

Eastern End of Showroom South to North



Showroom Stair and Mezzanine Detail



www.bimandcadservices.com

Client  
Address  
Address  
Phone  
Fax  
e-mail

Architect  
Address  
Address  
Phone  
Fax  
e-mail

Rev-it-Up Motors  
Car Showrooms

Rev	Description	Date

Project Number and Name:

No.  
Name:

TITLE

Ground Floor East  
Camera Views

DATE January 2017

DRAWN BY BM

CHECKED BY DA

B108

SCALE (@ A1)

As Indicated





1st Floor from Mezzanine



1st Floor Office



1st Floor Ladies Bathroom



1st Floor Gents Bathroom



www.bimandcadservices.com

Client  
Address  
Address  
Phone  
Fax  
e-mail

Architect  
Address  
Address  
Phone  
Fax  
e-mail

Rev-it-Up Motors  
Car Showrooms

Rev	Description	Date

Project Number and Name:

No.  
Name:

TITLE

1st Floor Camera  
Views

DATE January 2017

DRAWN BY BM

CHECKED BY DA

B109

SCALE (@ A1)

As Indicated

N/A





Elevated View of the Showroom and 1st Floor



www.bimandcadservices.com

Client  
Address  
Address  
Phone  
Fax  
e-mail

Architect  
Address  
Address  
Phone  
Fax  
e-mail

Rev-it-Up Motors  
Car Showrooms

Rev	Description	Date

Project Number and Name:

No.  
Name:

TITLE

Elevated Camera View

DATEJanuary 2017

DRAWN BYBM

CHECKED BYDA

B110

SCALE (@ A1)As Indicated



